




1 Elevation East - Proposed
1 : 100

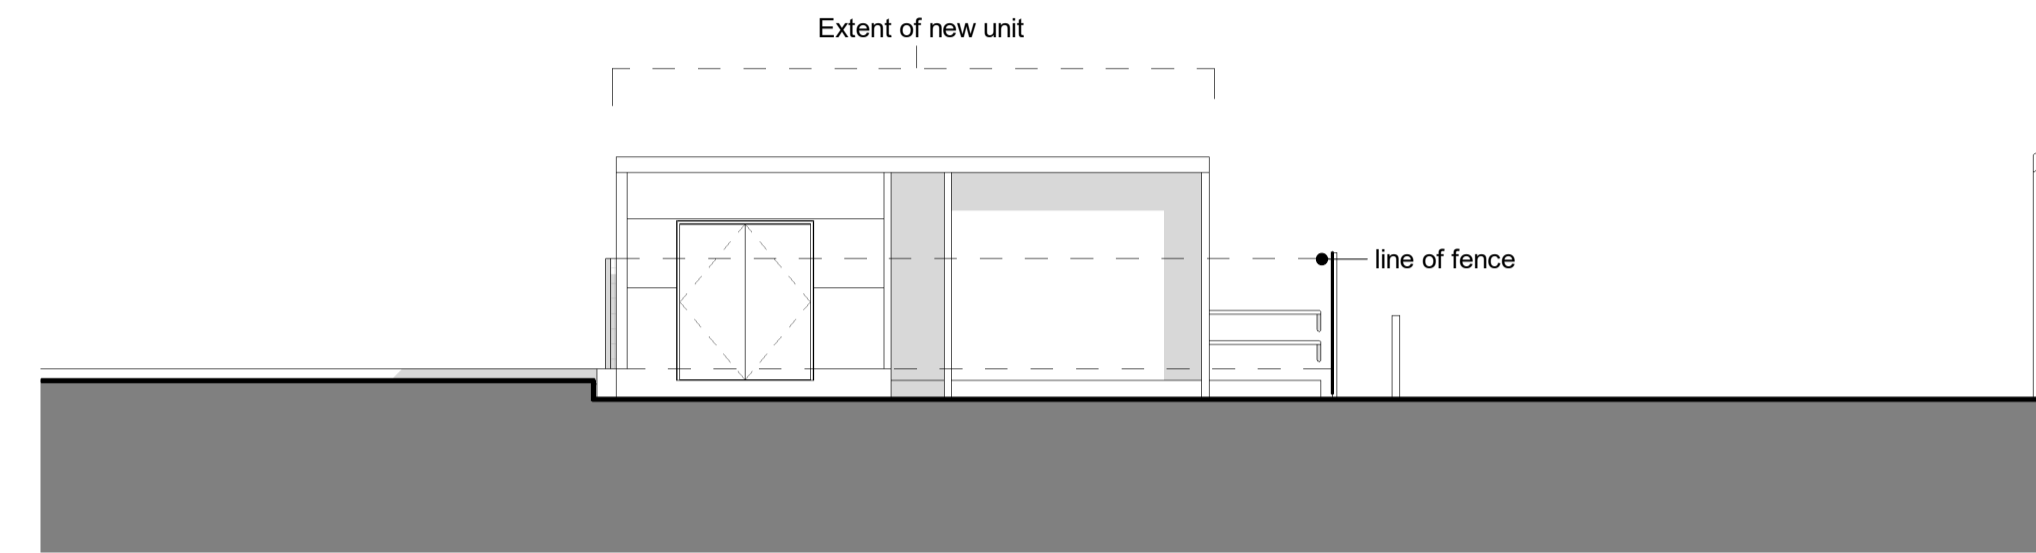

3 Elevation South - Proposed
1 : 100

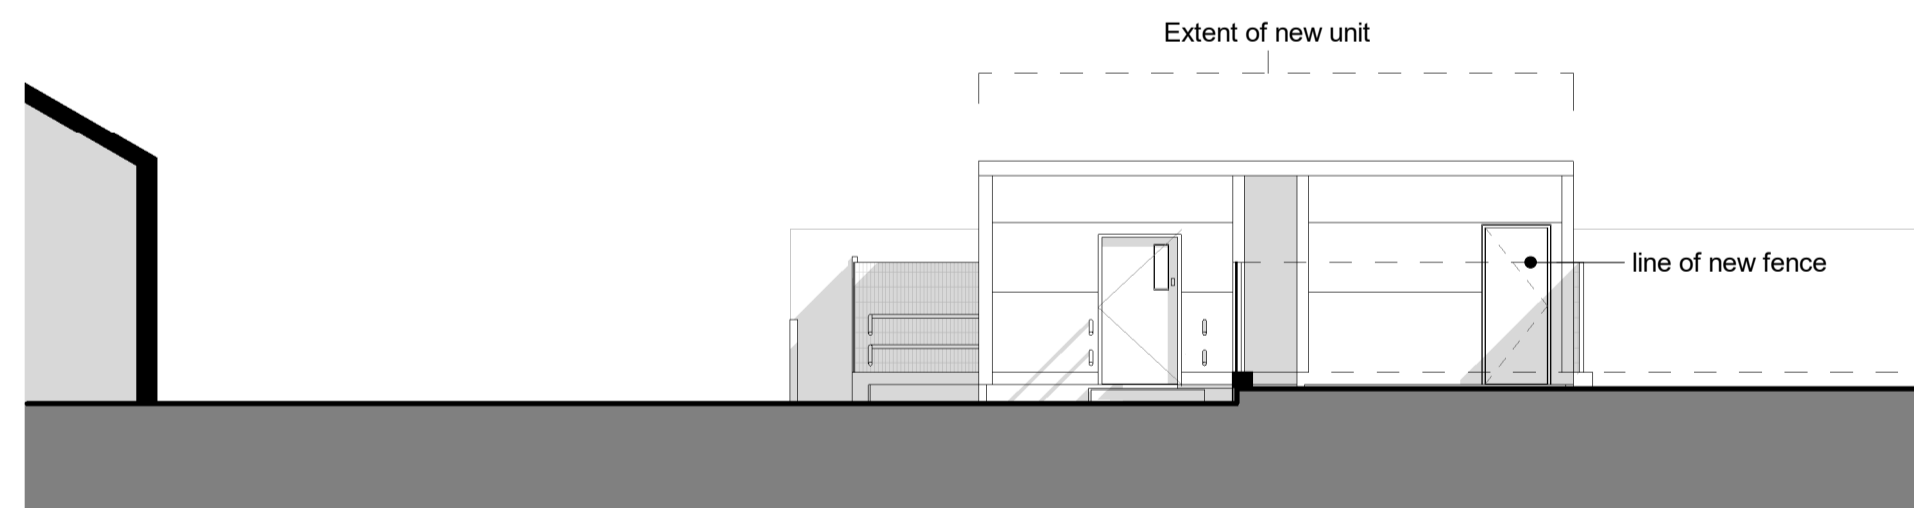


2 Elevation North - Proposed
1 : 100

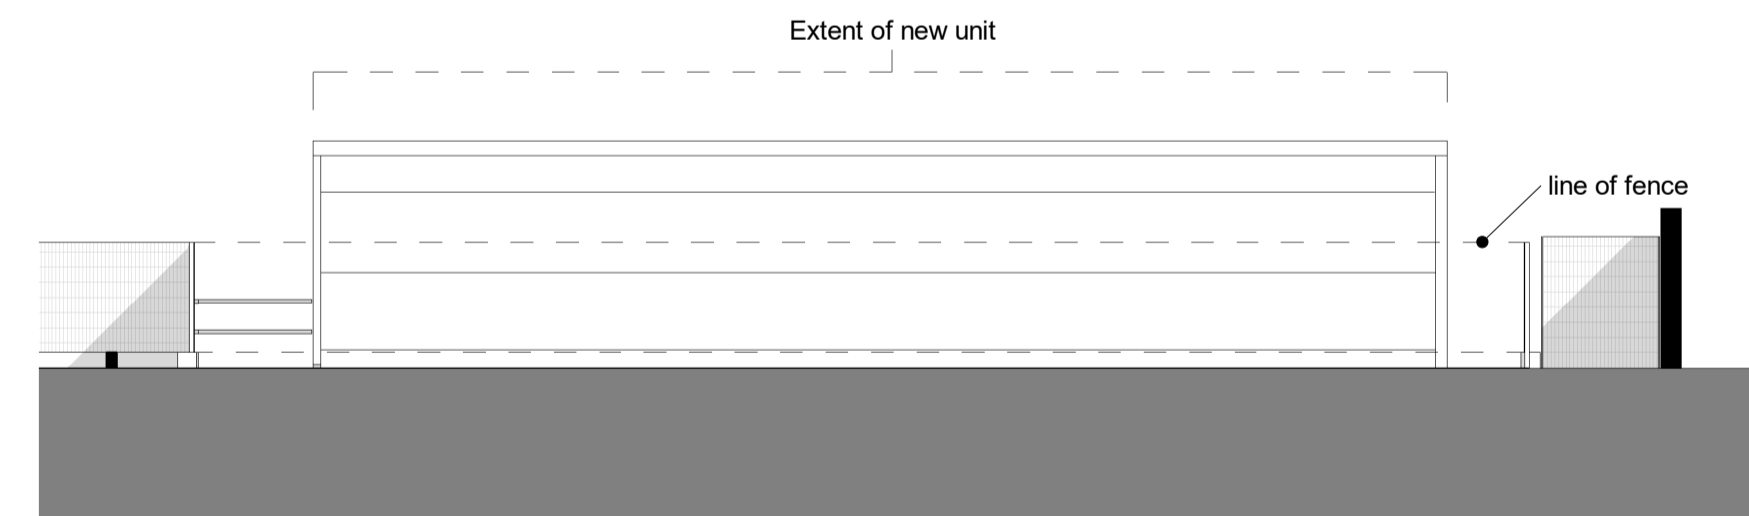

4 Elevation West - Proposed
1 : 100

ELEVATION KEY

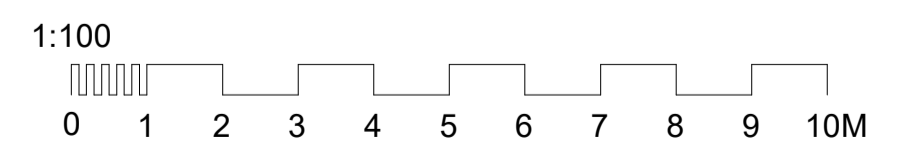

PLEASE NOTE

FOR CONSTRUCTION PURPOSES USE ONLY FIGURED DIMENSIONS. THIS DRAWING MUST ALWAYS BE READ IN CONJUNCTION WITH ALL RELEVANT PROJECT DETAILS. ALL DIMENSIONS MUST BE CHECKED ON SITE PRIOR TO COMMENCEMENT. PLEASE REPORT ANY DISCREPANCY TO THE ARCHITECT OR CONTRACT ADMINISTRATOR.

© COPYRIGHT HMY 2014

Revisions
P01 2023.11.14 IM PLANNING ISSUE

File Ref: 02777_3100_P01

Drawing Proposed Elevations		Scale @ A0 1 : 100
Project/Client project name client name		Purpose of Issue Approval
Job Reference 02777	Drawing Number 3100	Revision / Status P01 / S2

Hazle McCormack Young LLP Chartered Architects/
www.hmy.co.uk / T 01892 515311

