

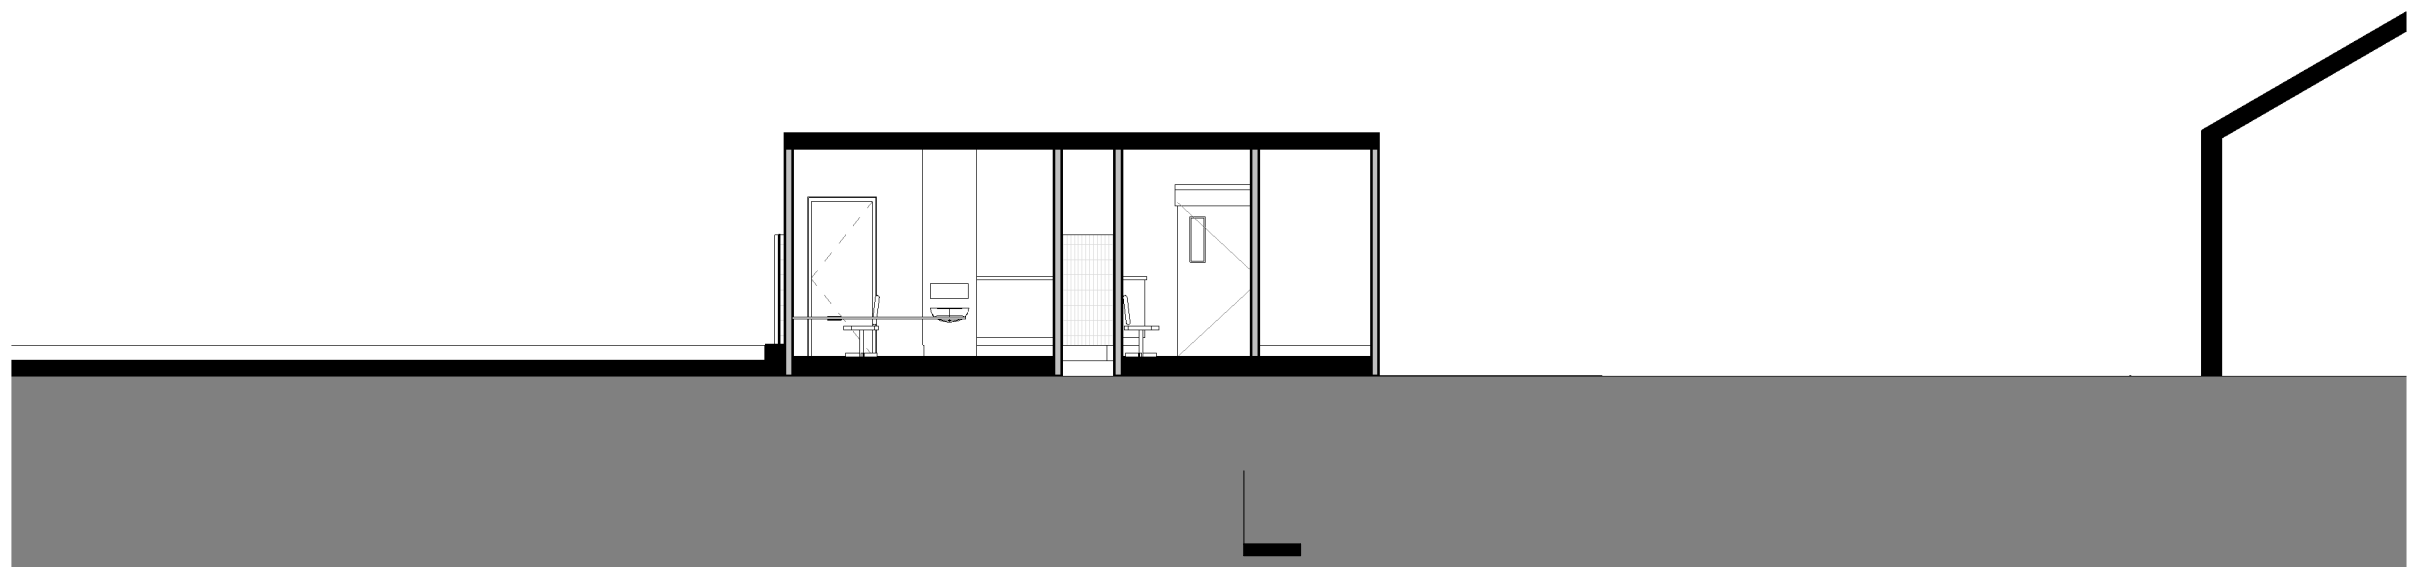


2 Section BB - Proposed
1:100

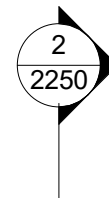

1 Section AA - Proposed
1:100

1:100

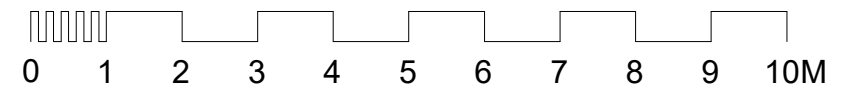

PLEASE NOTE
FOR CONSTRUCTION PURPOSES USE ONLY FIGURED DIMENSIONS. THIS DRAWING MUST ALWAYS BE READ IN CONJUNCTION WITH ALL RELEVANT PROJECT DETAILS. ALL DIMENSIONS MUST BE CHECKED ON SITE PRIOR TO COMMENCEMENT. PLEASE REPORT ANY DISCREPANCY TO THE ARCHITECT OR CONTRACT ADMINISTRATOR
© COPYRIGHT HMY 2014

Revisions		
P01	2023.11.14	IM PLANNING ISSUE

File Ref: 02777_2250_P01

Drawing Proposed Sections - Sheet 1		Scale @ A3 1:100
Project/Client project name client name		Purpose of Issue Approval
Job Reference 02777	Drawing Number 2250	Revision Status P01 S2

Hazle McCormack Young LLP/ Chartered Architects/
www.hmy.uk.com/ T 01892 515311/

