


Beechwood House - Oak Framed Garage
EXISTING BLOCK PLAN.

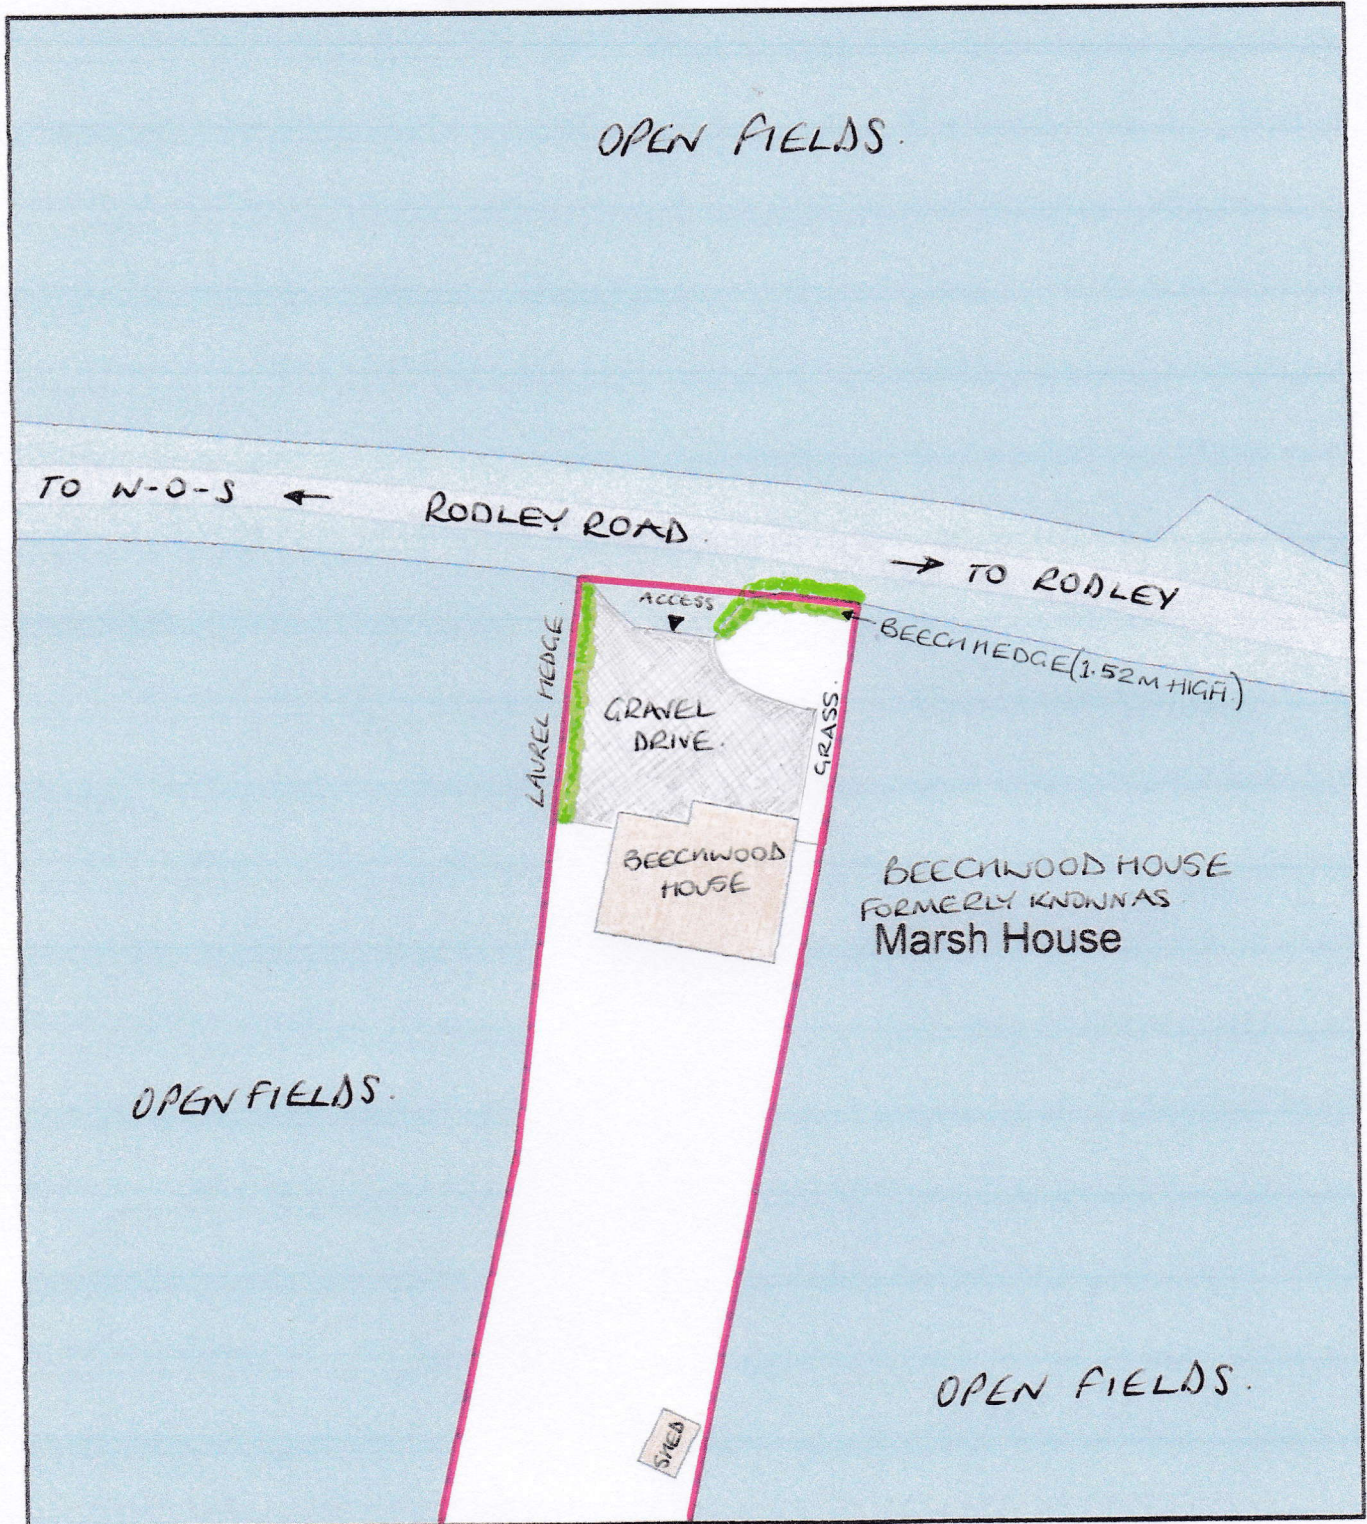

Plan Produced for: Rachael Cook
Date Produced: 08 Nov 2023
Plan Reference Number: TQRQM23312201031200
Scale: 1:500 @ A4