


Beechwood House - Oak Framed Garage
PROPOSED BLOCK PLAN.

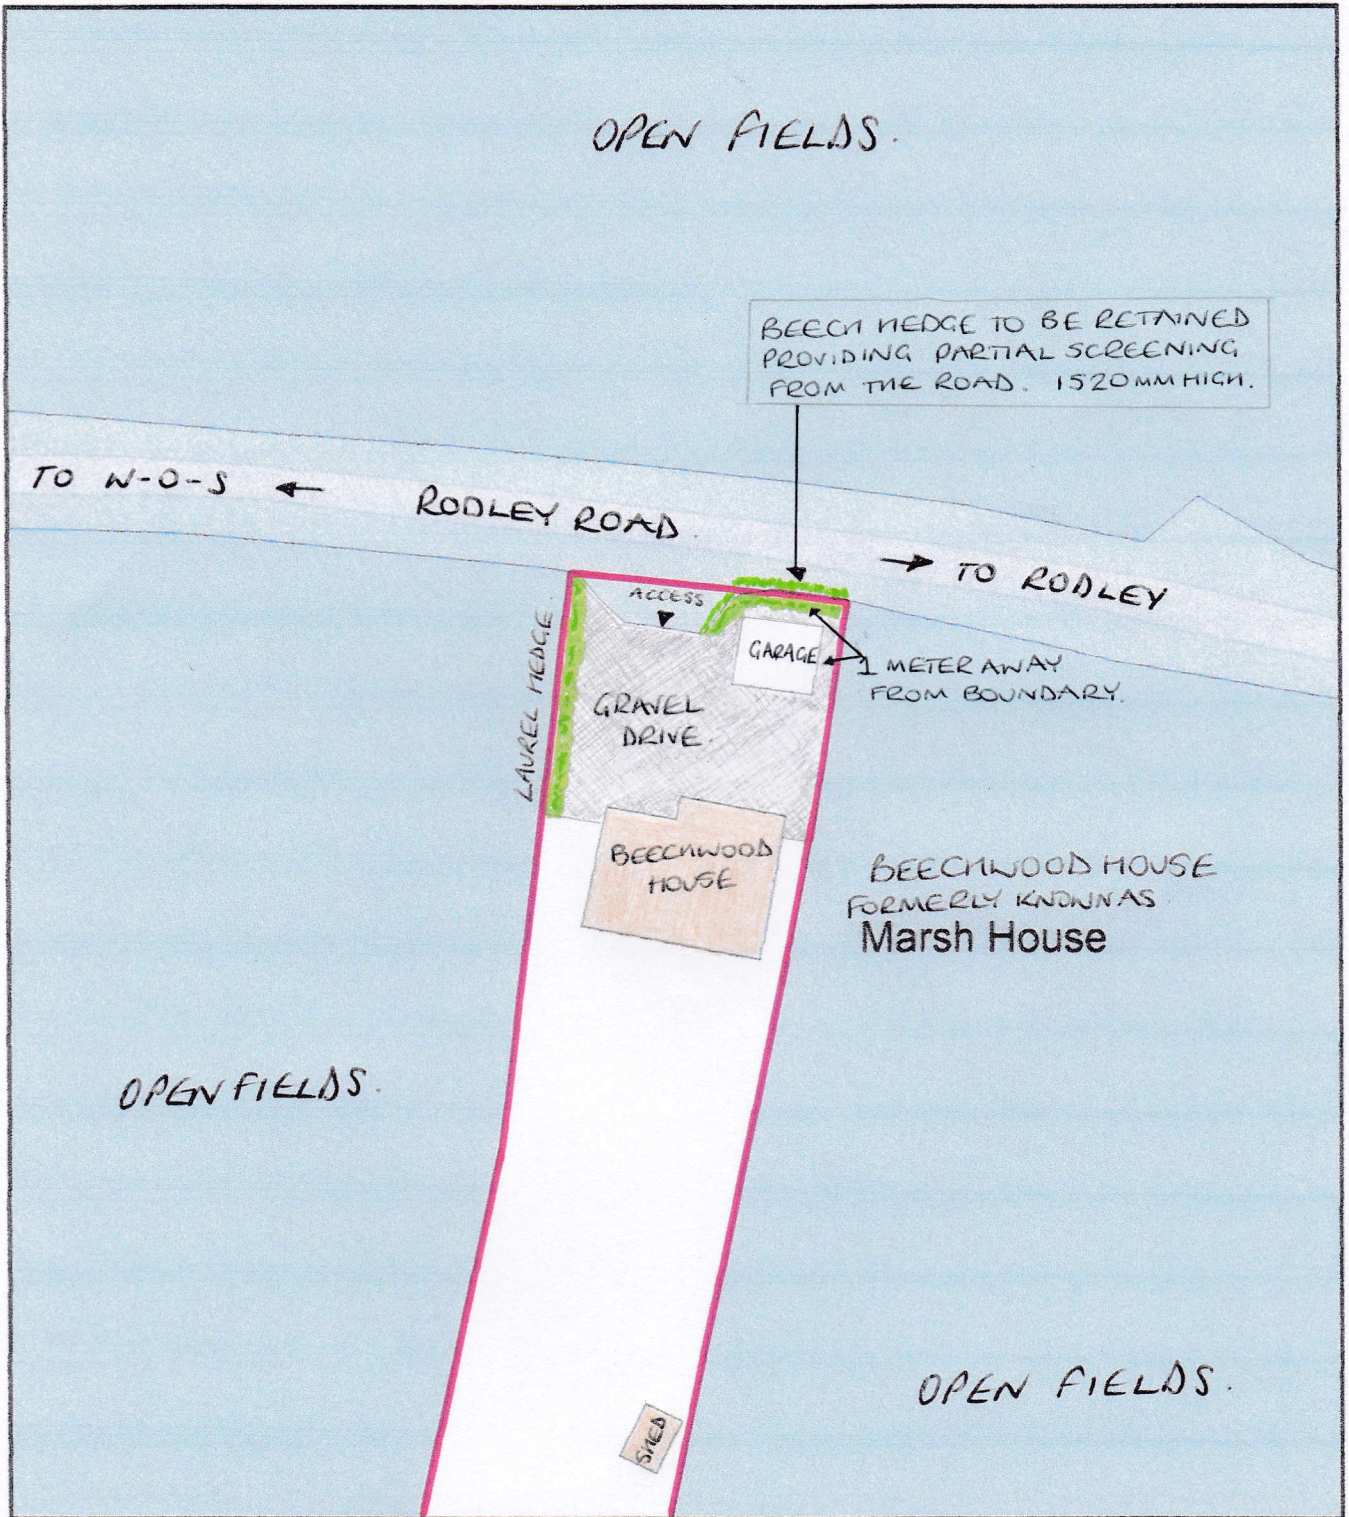

Plan Produced for: Rachael Cook

Date Produced: 08 Nov 2023

Plan Reference Number: TQRQM23312201031200

Scale: 1:500 @ A4