


Listed Building Window Replacement  
Flat 3/1, 208 Hunter Street, G4 0UP  
Chloe Pimblett



208 Hunter Street,  
Glasgow,  
G4 0UP

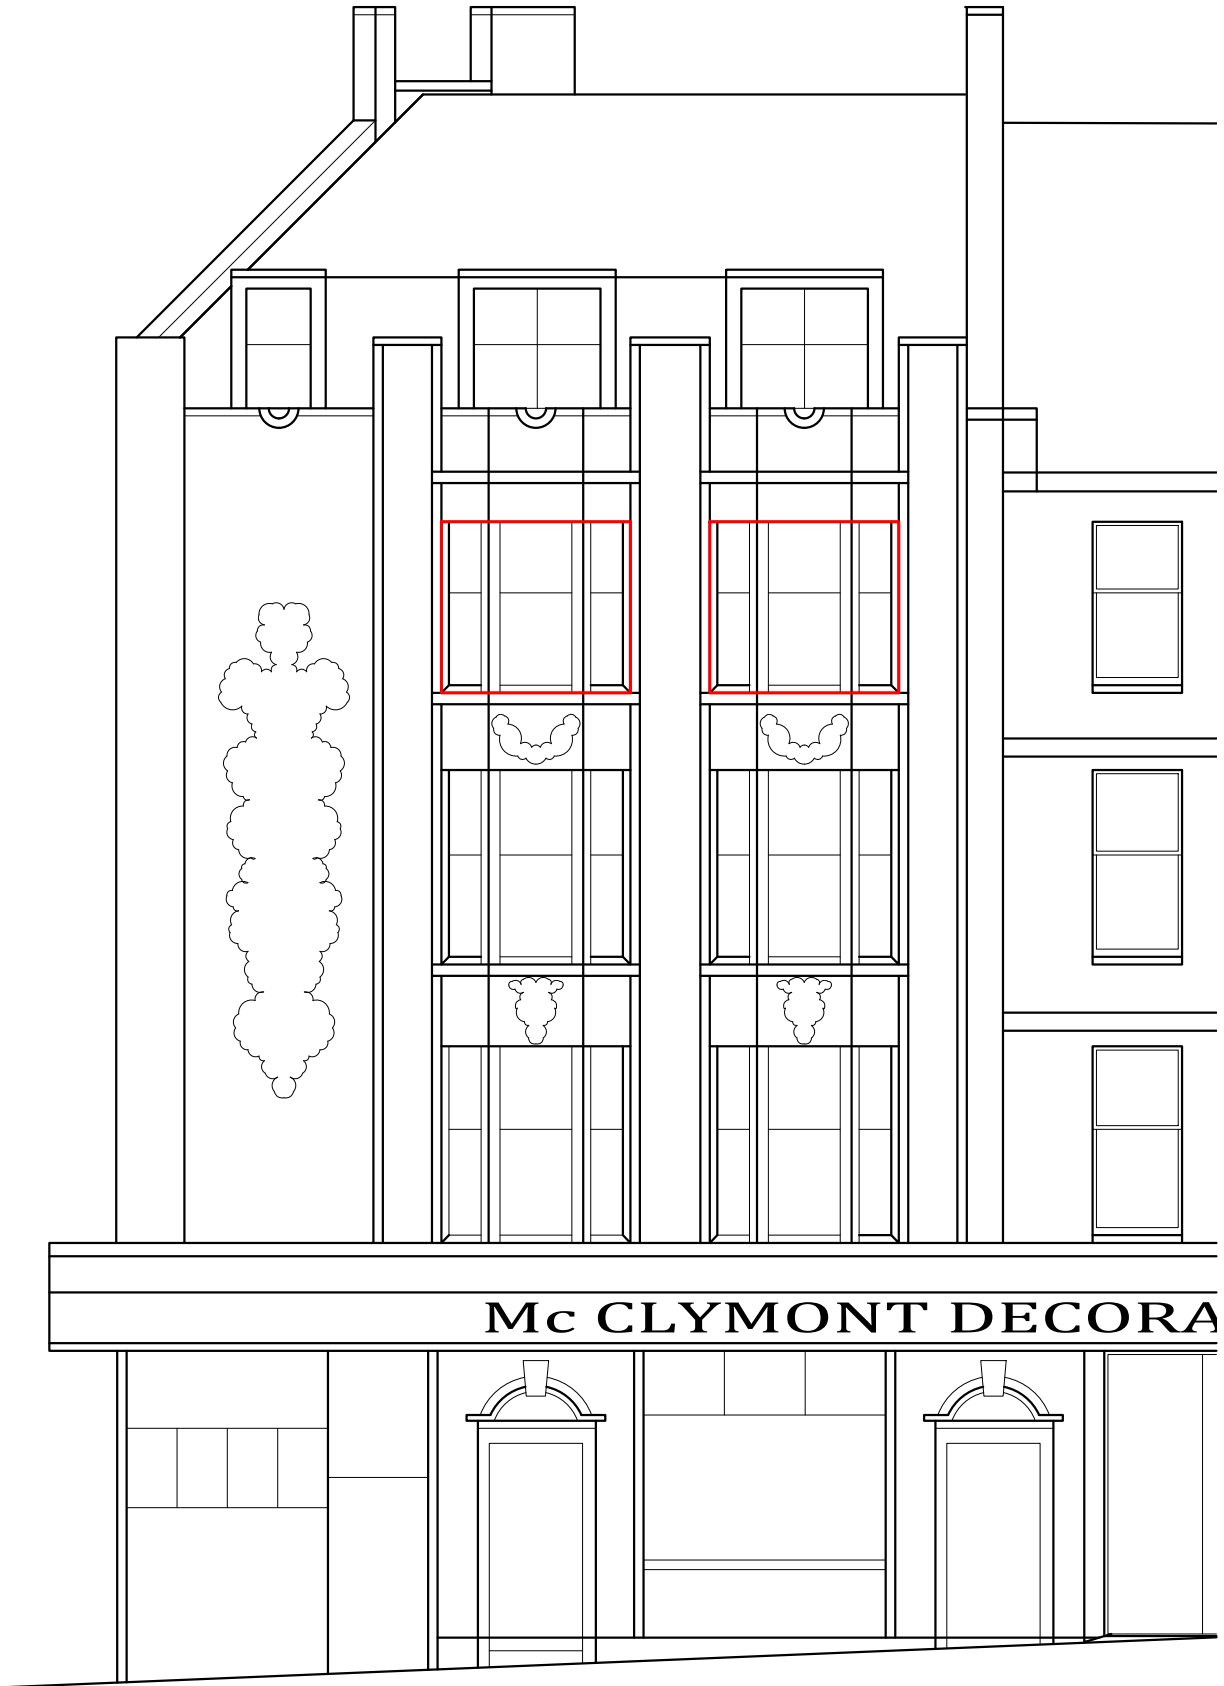

1:100 scale print at A4