


Listed Building Window Replacement

Flat 3/1, 208 Hunter Street, G4 0UP

Chloe Pimblett

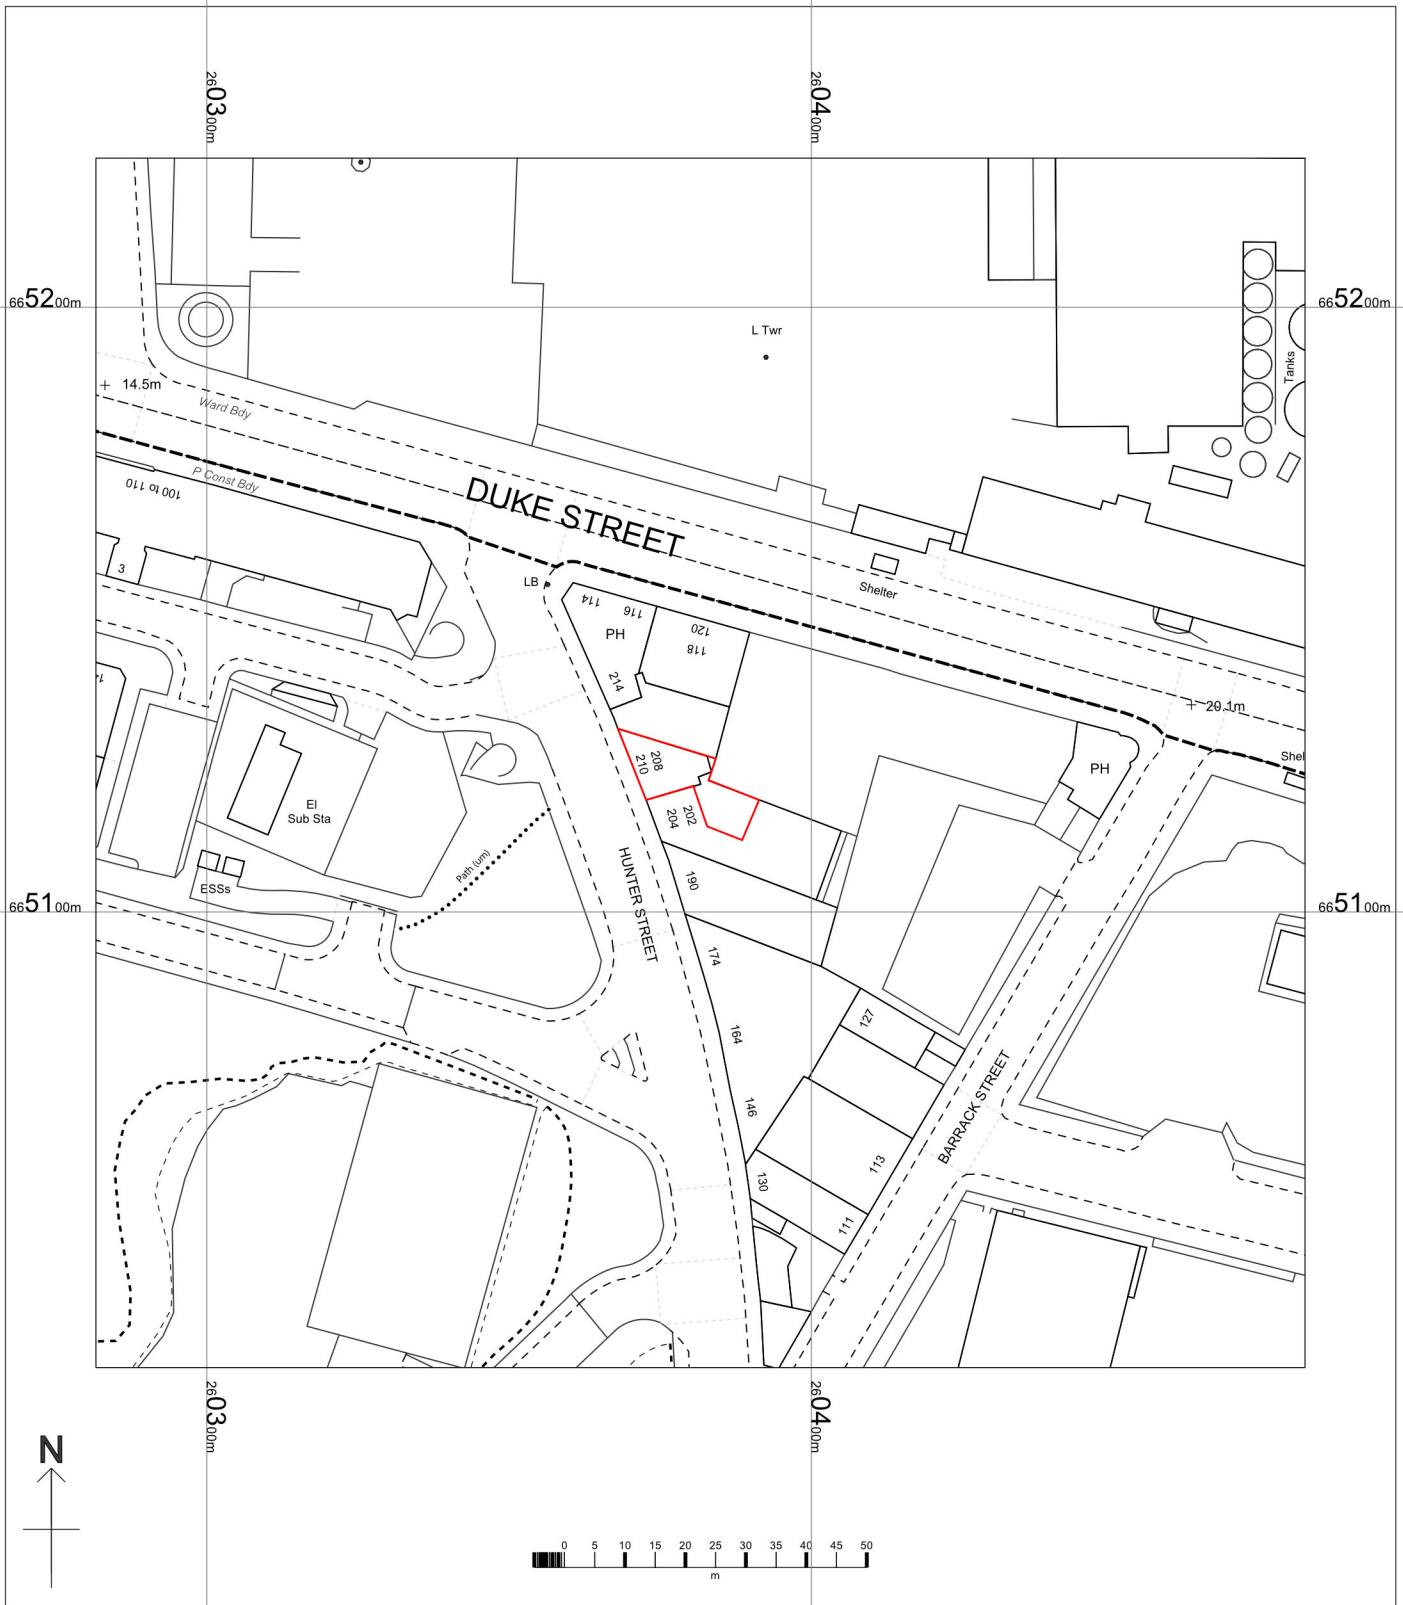

208 Hunter Street,
Glasgow,
G4 0UP

OSMasterMap 1250/2500/10000 scale

1:1250 scale print at A4, Centre: 260382 E, 665125 N

©Crown Copyright Ordnance Survey. Licence no. 100041041

BLACKWELL'S
MAPPING SERVICES
PERSONAL & PROFESSIONAL MAPPING
www.blackwellmapping.co.uk

TEL: 0800 151 2612
maps@blackwell.co.uk

