



ALL DIMENSIONS TO BE CHECKED ON SITE BY BUILDER

DRAWINGS TO BE READ IN CONJUNCTION WITH
STRUCTURAL ENGINEER'S DETAILS AND PLANS

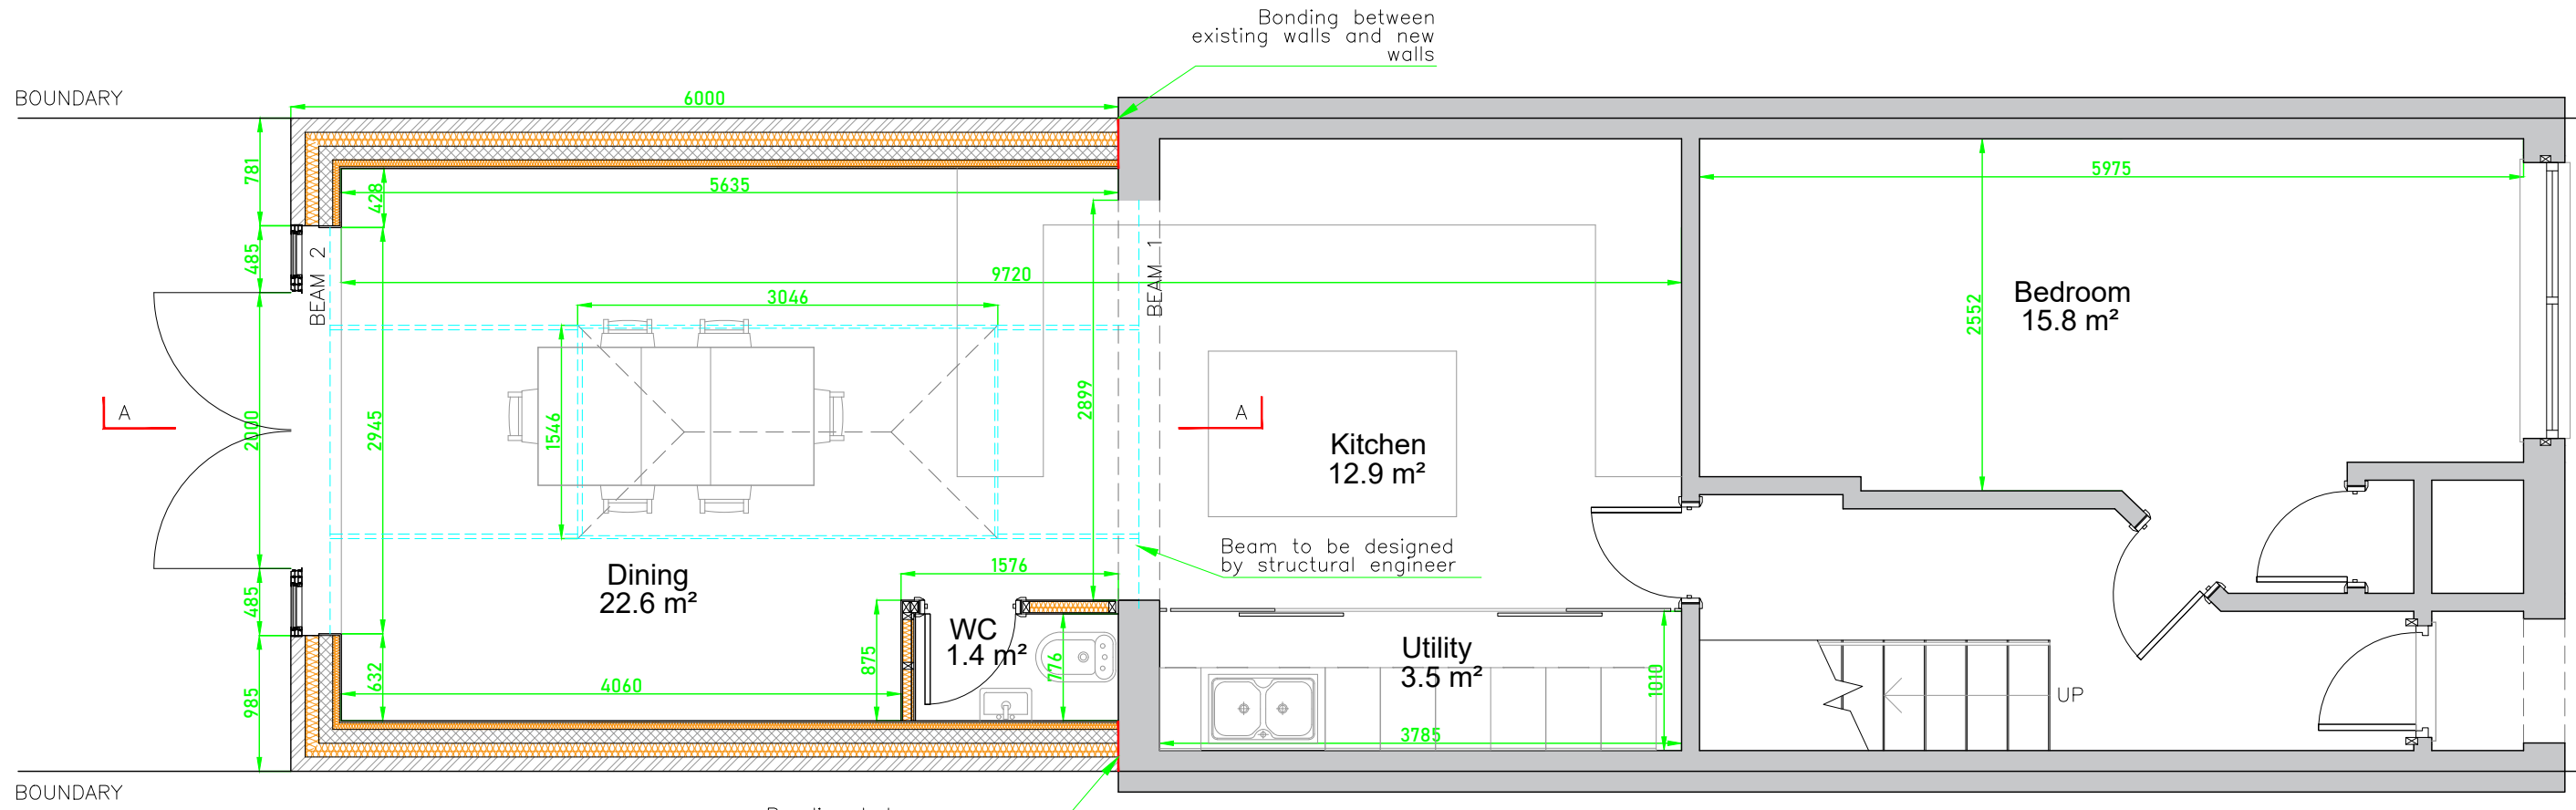

Proposed Ground Floor

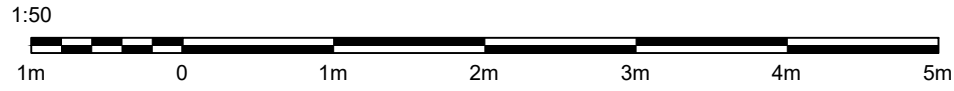

REV	BY	DATE	REVISION	ALL DIMS IN MILLIMETERS UNLESS NOTED OTHERWISE DO NOT SCALE EXCEPT FOR PLANNING PURPOSES IF IN DOUBT - ASK THIS DRAWING IS CONFIDENTIAL AND IS THE PROPERTY OF KEENAN PROJECT DESIGNS LTD © COPYRIGHT	KEENAN PROJECT DESIGNS 07398198232 INFO@KEENANPROJECTDESIGNS.COM WWW.KEENANPROJECTDESIGN.COM	CLIENT:	DATE:	ARCHITECT:	SCALE:
						Atiqur Khan	22/11/2023	Yasir Merchant DRAFTER: Monia Lanzafame	1:50@A3 1:25@A1
						ADDRESS:		DRAWING NO:	REV
						3 Buttell Close, Grays RM17 6UN		2192 - 2	C