



ALL DIMENSIONS TO BE CHECKED ON SITE BY BUILDER

DRAWINGS TO BE READ IN CONJUNCTION WITH
STRUCTURAL ENGINEER'S DETAILS AND PLANS

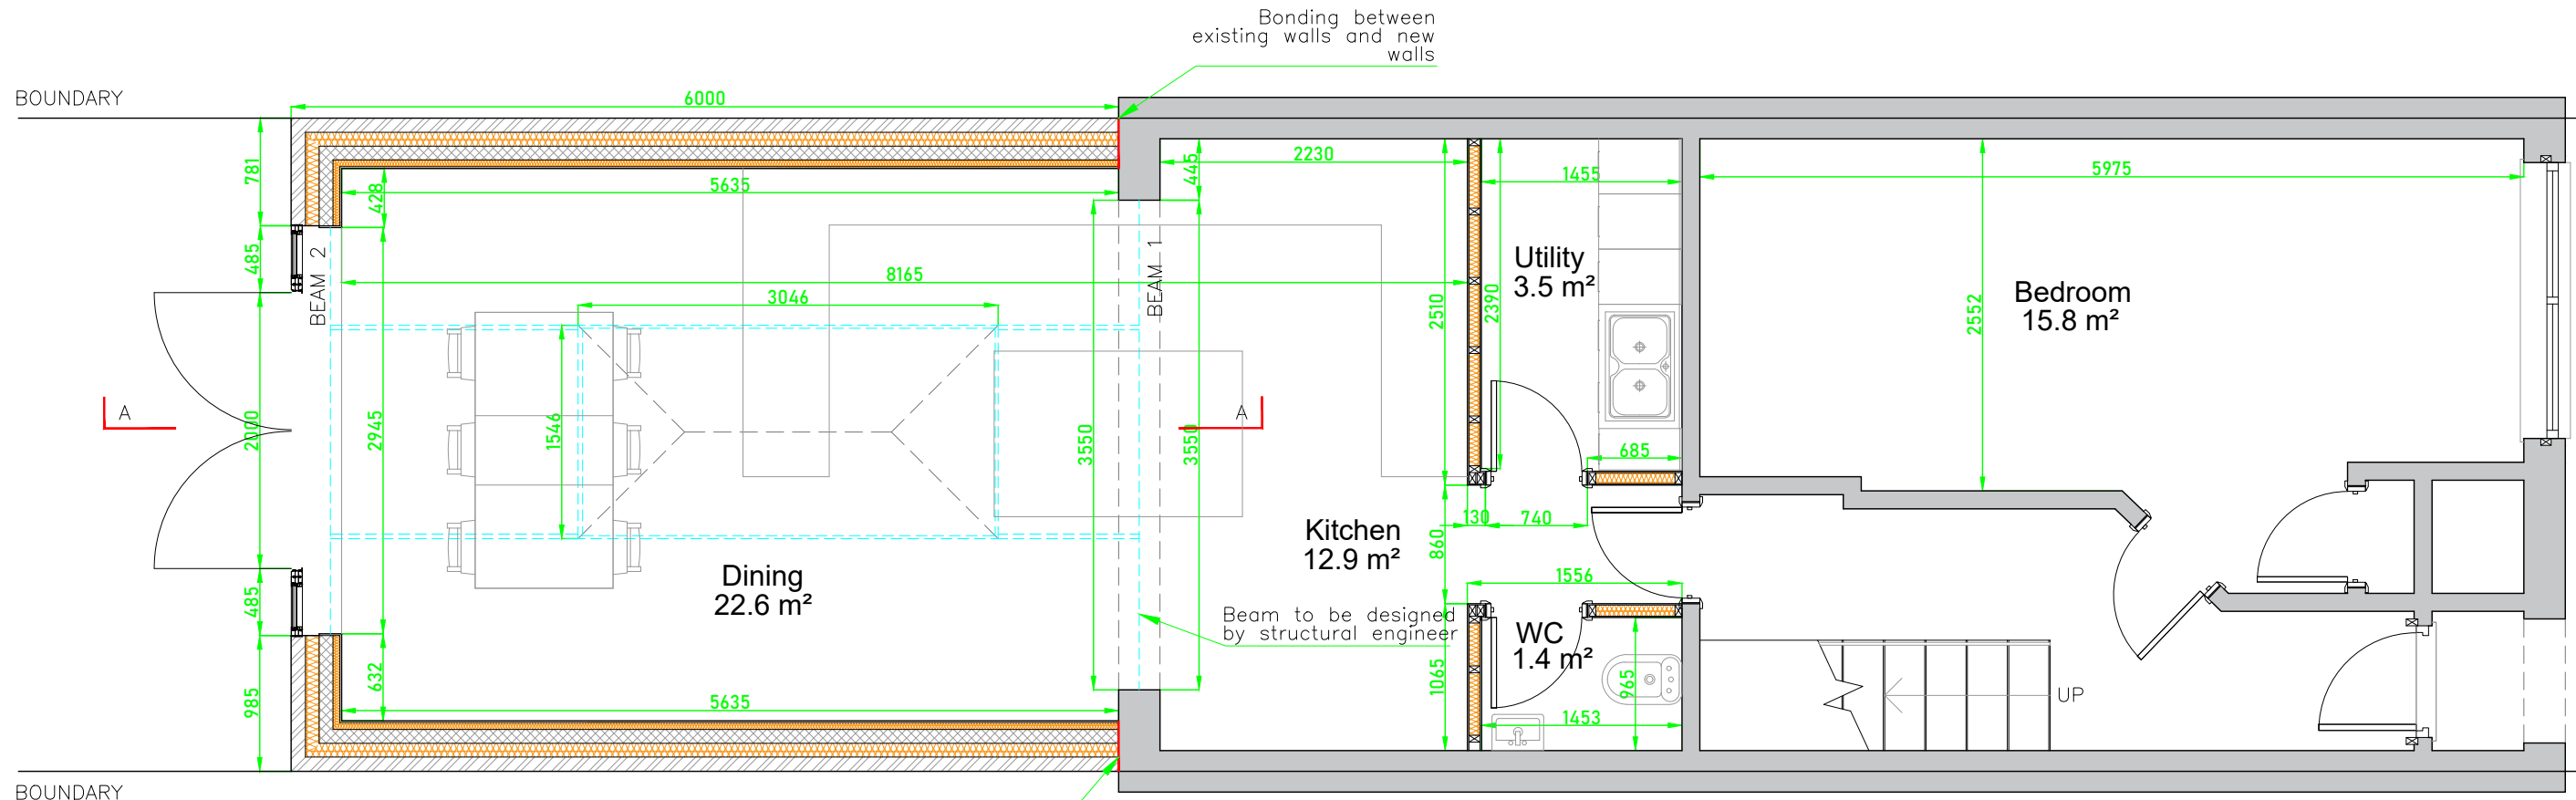

Proposed Ground Floor

1:50

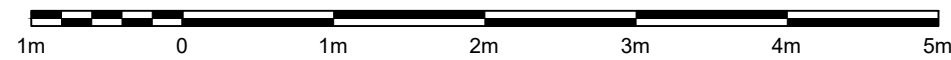

REV	BY	DATE	REVISION	ALL DIMS IN MILLIMETERS UNLESS NOTED OTHERWISE DO NOT SCALE EXCEPT FOR PLANNING PURPOSES IF IN DOUBT - ASK THIS DRAWING IS CONFIDENTIAL AND IS THE PROPERTY OF KEENAN PROJECT DESIGNS LTD © COPYRIGHT	KEENAN PROJECT DESIGNS 07398198232 INFO@KEENANPROJECTDESIGNS.COM WWW.KEENANPROJECTDESIGN.COM	CLIENT:	DATE:	ARCHITECT:	SCALE:
						Atiqur Khan	22/11/2023	Yasir Merchant DRAFTER: Monia Lanzafame	1:50@A3 1:25@A1
						ADDRESS:		DRAWING NO:	REV
						3 Buttell Close, Grays RM17 6UN		2192 - 2	B