


ALL DIMENSIONS TO BE CHECKED ON SITE BY BUILDER


DRAWINGS TO BE READ IN CONJUNCTION WITH
STRUCTURAL ENGINEER'S DETAILS AND PLANS

Red hatching denotes parts to be demolished
Red dashed lines denotes parts to be blocked up

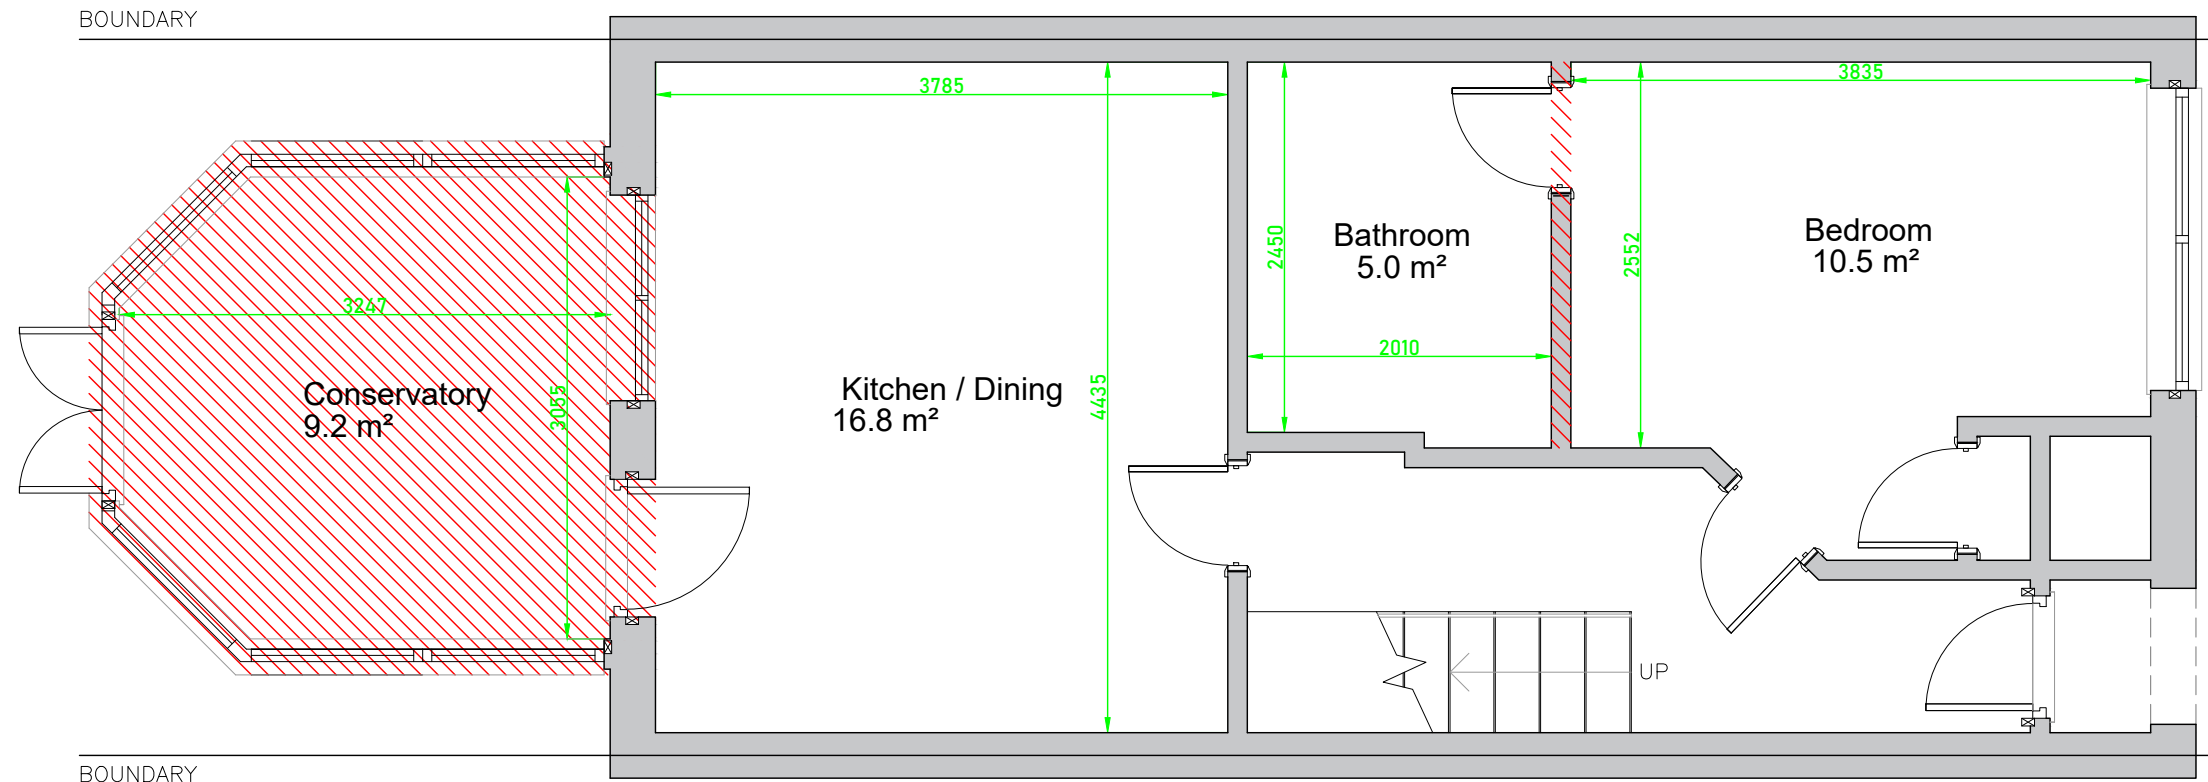

Existing Ground Floor

1:50

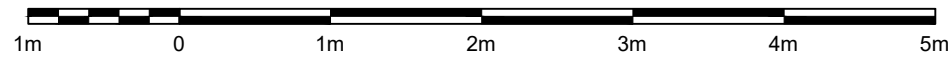

REV	BY	DATE	REVISION	KEENAN PROJECT DESIGNS		CLIENT:	DATE:	ARCHITECT:	SCALE:
				<p>07398198232 INFO@KEENANPROJECTDESIGNS.COM WWW.KEENANPROJECTDESIGN.COM</p>		Atiqur Khan	22/11/2023	Yasir Merchant DRAFTER: Monia Lanzafame	1:50@A3 1:25@A1
						<p>THIS DRAWING IS CONFIDENTIAL AND IS THE PROPERTY OF KEENAN PROJECT DESIGNS LTD © COPYRIGHT</p>		ADDRESS: 3 Buttell Close, Grays RM17 6UN	DRAWING NO: 2192 - 1