
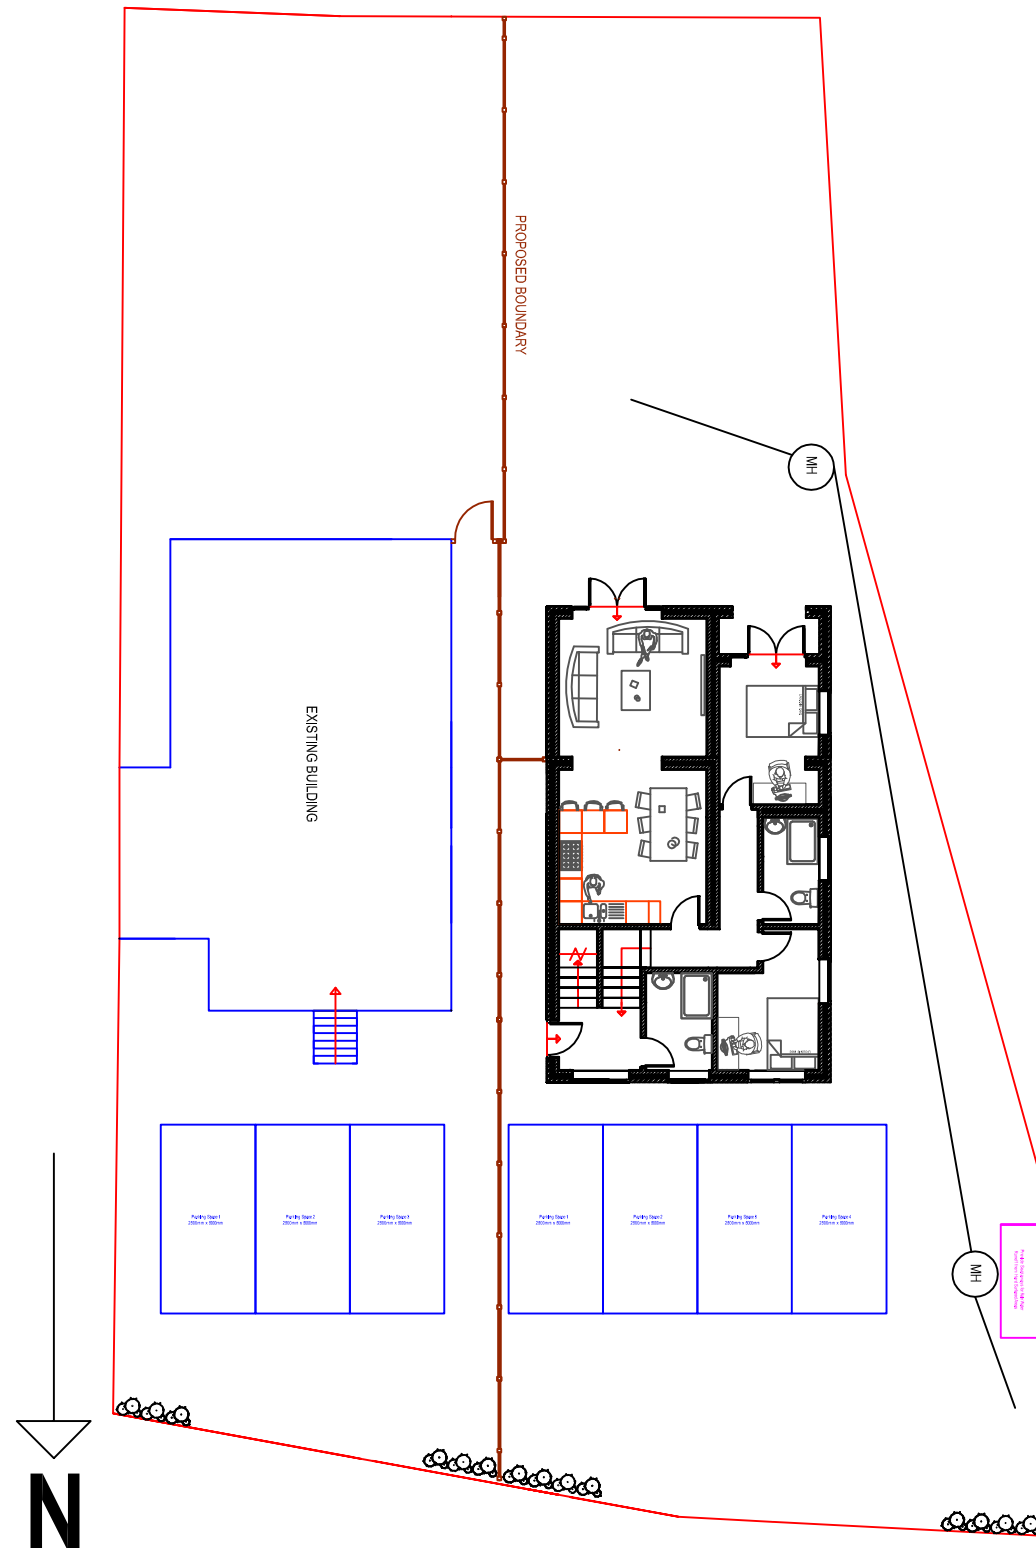


Notes:

Do not scale from this drawing unless printed at A3 size.

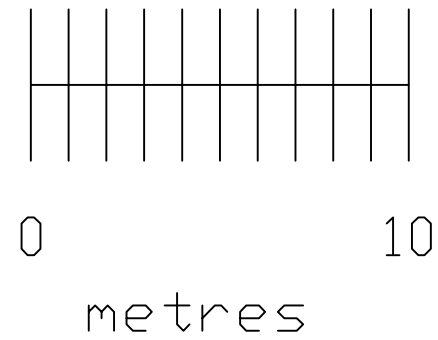

Proposed Site Layout Plan 1:200 Scale

Your Vision
Project Management
DESIGN & BUILD
yourvision@live.com
07867 787866

Date	Description	Rev
Your Vision Project Management 29 Riverside Heights, Dock Road Tilbury, Essex RM18 7DQ Tel: 07867 787866/Email: yourvision@live.com		
Proposed Site Layout Plan		
Project 13 Crouch Road, Chadwell St Mary, Essex, RM16 4BX Single Storey Rear Extension to New Detached House		
Client Mr Randall Jardine		
Title Proposed Site Layout Plan 1:200 Scale		Revision
Date 06.02.19	Scale 1:200	Drawn CN
Job No.	Dwg No. PSLP1:200S	Checked by CN