


80-84 Union Street

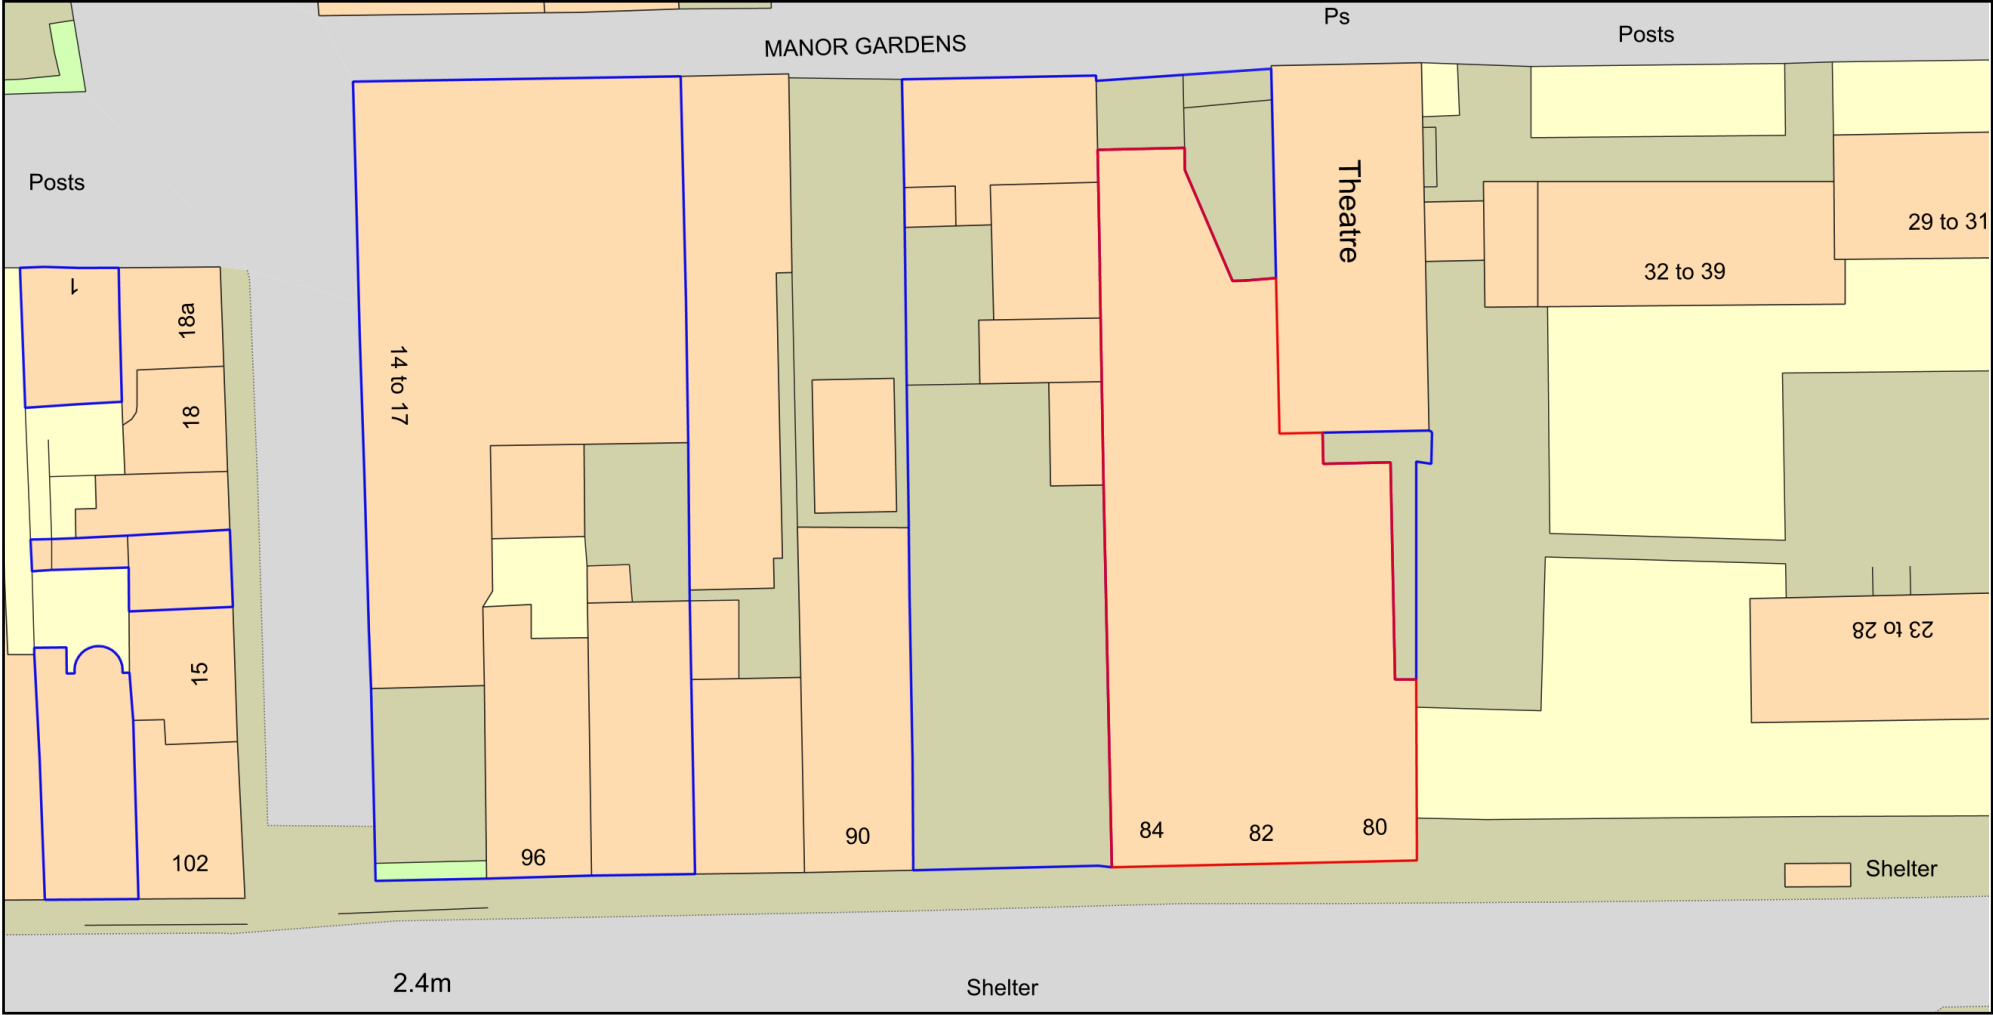

Plan Produced for: Pentrebay Properties Ltd

Date Produced: 01 Dec 2023

Plan Reference Number: TQRQM23335194451284

Scale: 1:500 @ A4

© Crown copyright and database rights 2023 OS 100042766