


ENTRANCE

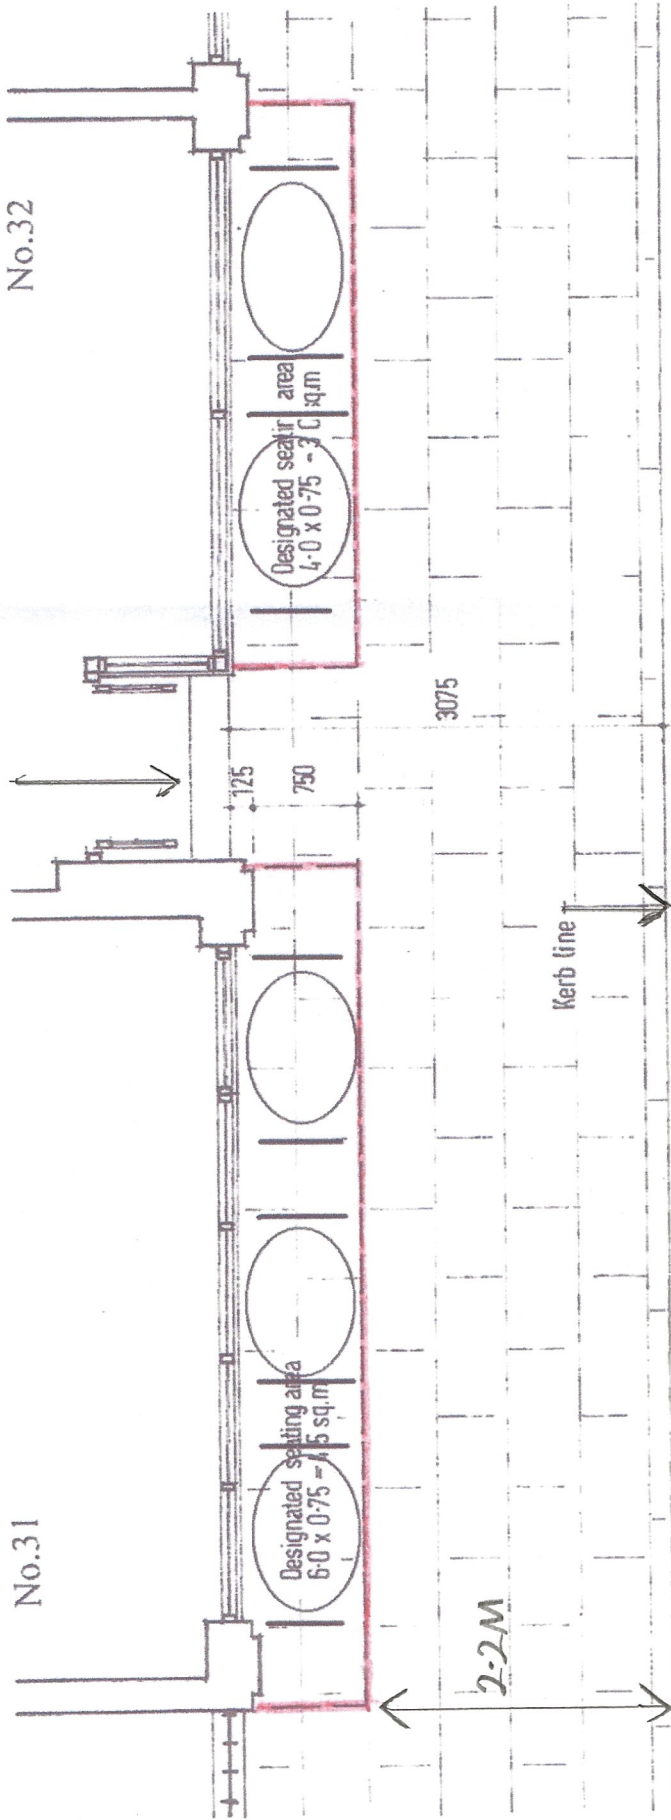

No.31

No.32

Designated seating area  
6.0 x 0.75 = 4.5 sq.m

Designated seating area  
4.0 x 0.75 = 3.0 sq.m

2.2M

3.075

Kerb line

SCALE BAR 1:50

