


SCALE - 1 : 200.

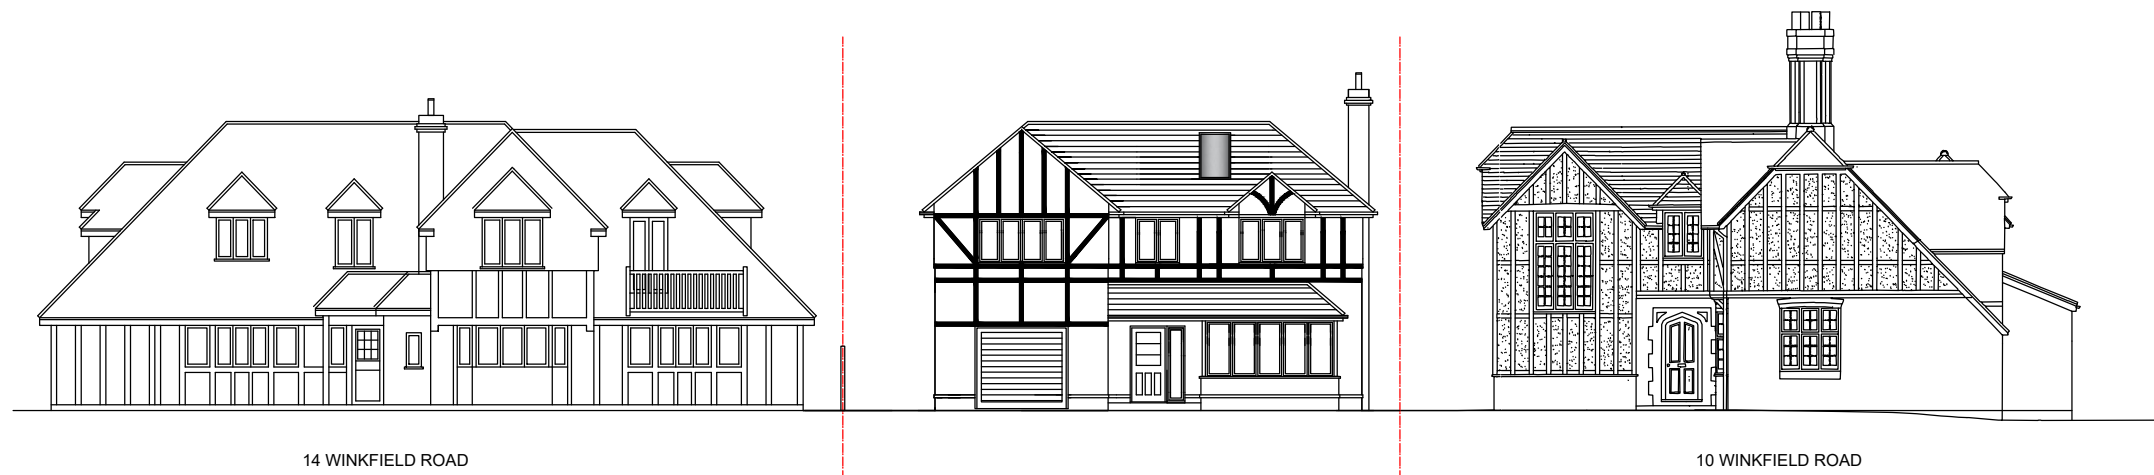

14 WINKFIELD ROAD

10 WINKFIELD ROAD

PROPOSED STREET SCENE

M C S DESIGN Architectural Services

Millennium Creative Services Design
53 Westmead, Windsor, SL4 3NN

mob: 07989319224
tel: 01753 869117
fax: 01753 869117
www.mcsdesignservices.co.uk
email: info@mcsdesignservices.co.uk

client
MR. PARMJIT GREWAL

site
12 WINKFIELD ROAD, WINDSOR, SL4 4BG

project
DEMOLITION OF EXISTING TO ERECT 4
BEDROOM DETACHED DWELLING

title
PROPOSED STREET SCENE

status
FULL PLANNING PERMSSION

drawing number
GREWAL/PLAN/008

scale 1:200 @ A3	drawn Kaleem Janjua B.Arch.
----------------------------	---------------------------------------

date 15th November 2023	revision
-----------------------------------	-----------------