

11 COBBETTS RIDE  
TRING  
HERTFORDSHIRE  
HP23 4BZ


DRAWING No-07A

SCALE 1-50 @ A3

DO NOT SCALE

EXCEPT FOR PLANNING  
PURPOSES

FACE BRICKWORK TO MATCH  
THE EXISTING

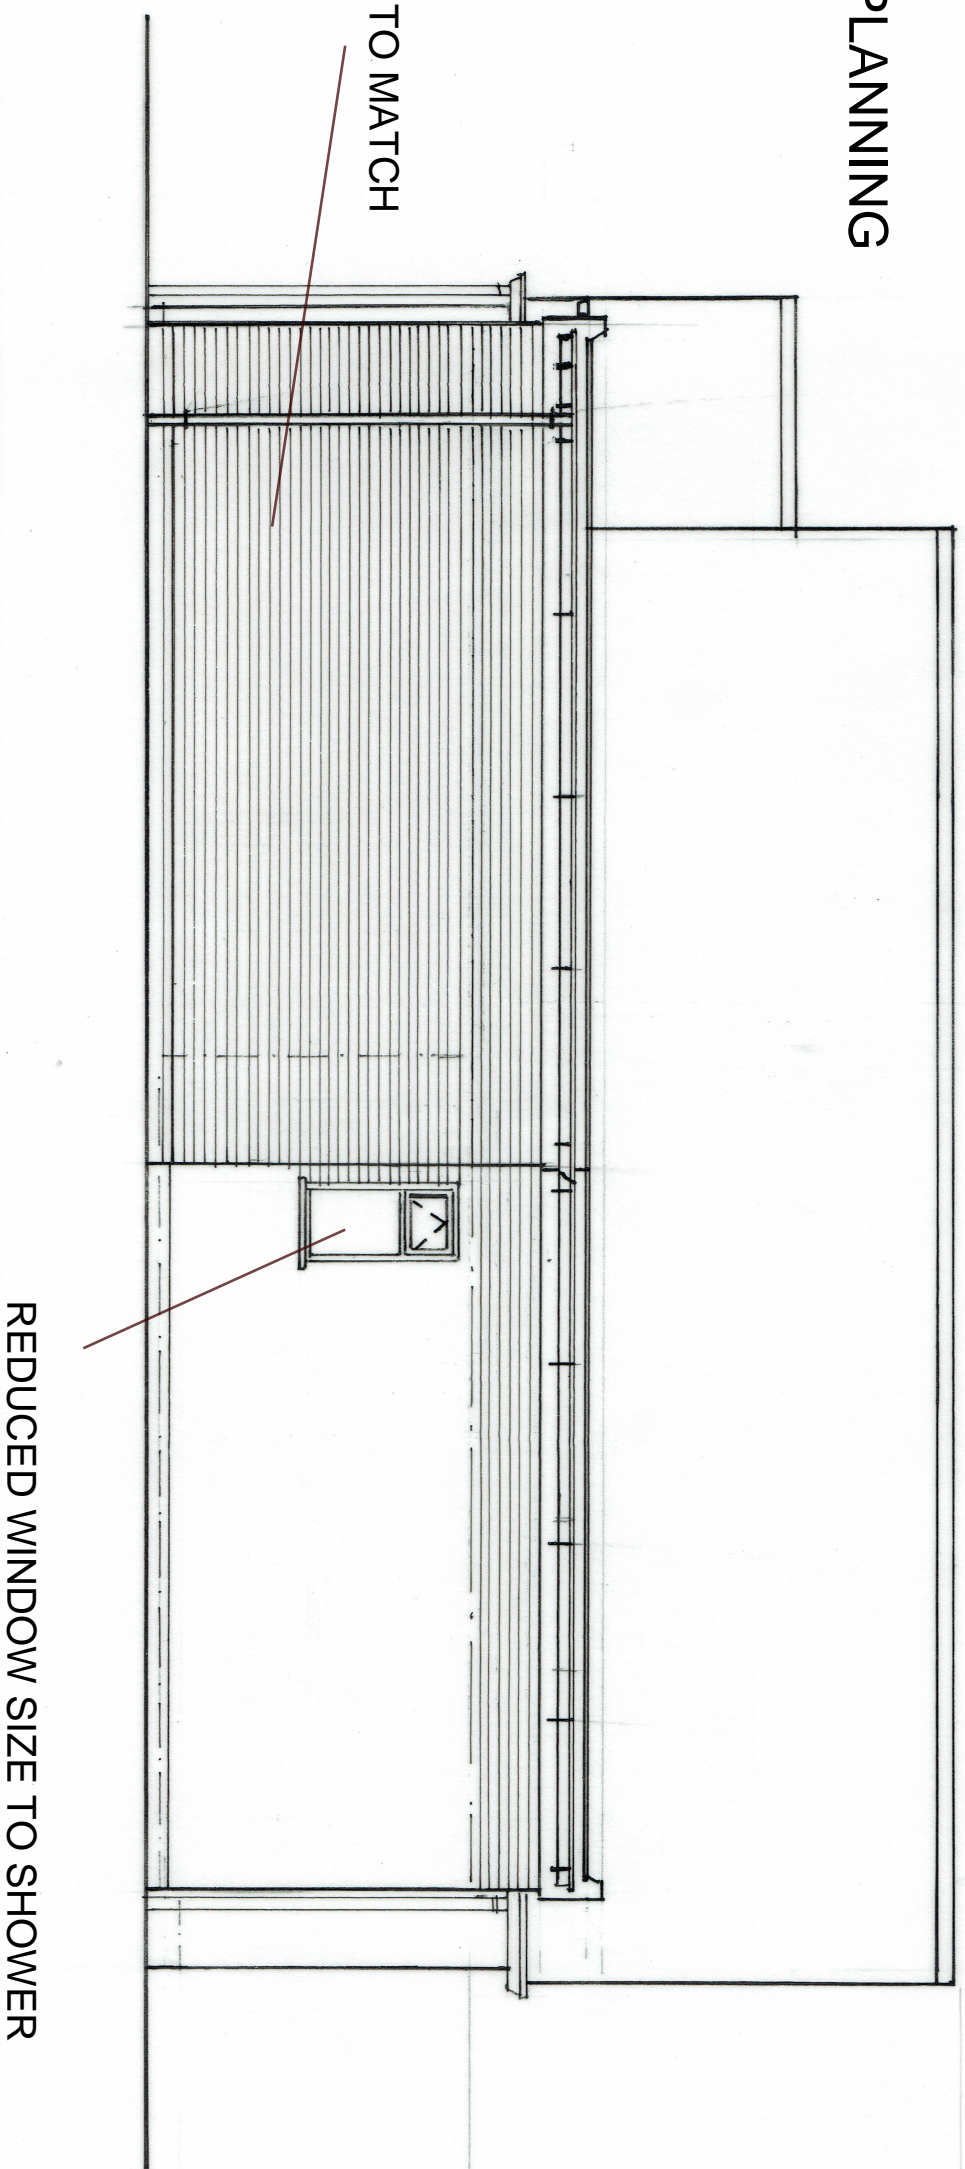

FLANK ELEVATION AS PROPOSED

