
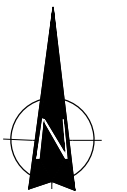


© Crown Copyright and database rights 2023 OS Licence no. AC0000806982
 Reproduction in whole or in part is prohibited
 without the permission of Ordnance Survey.

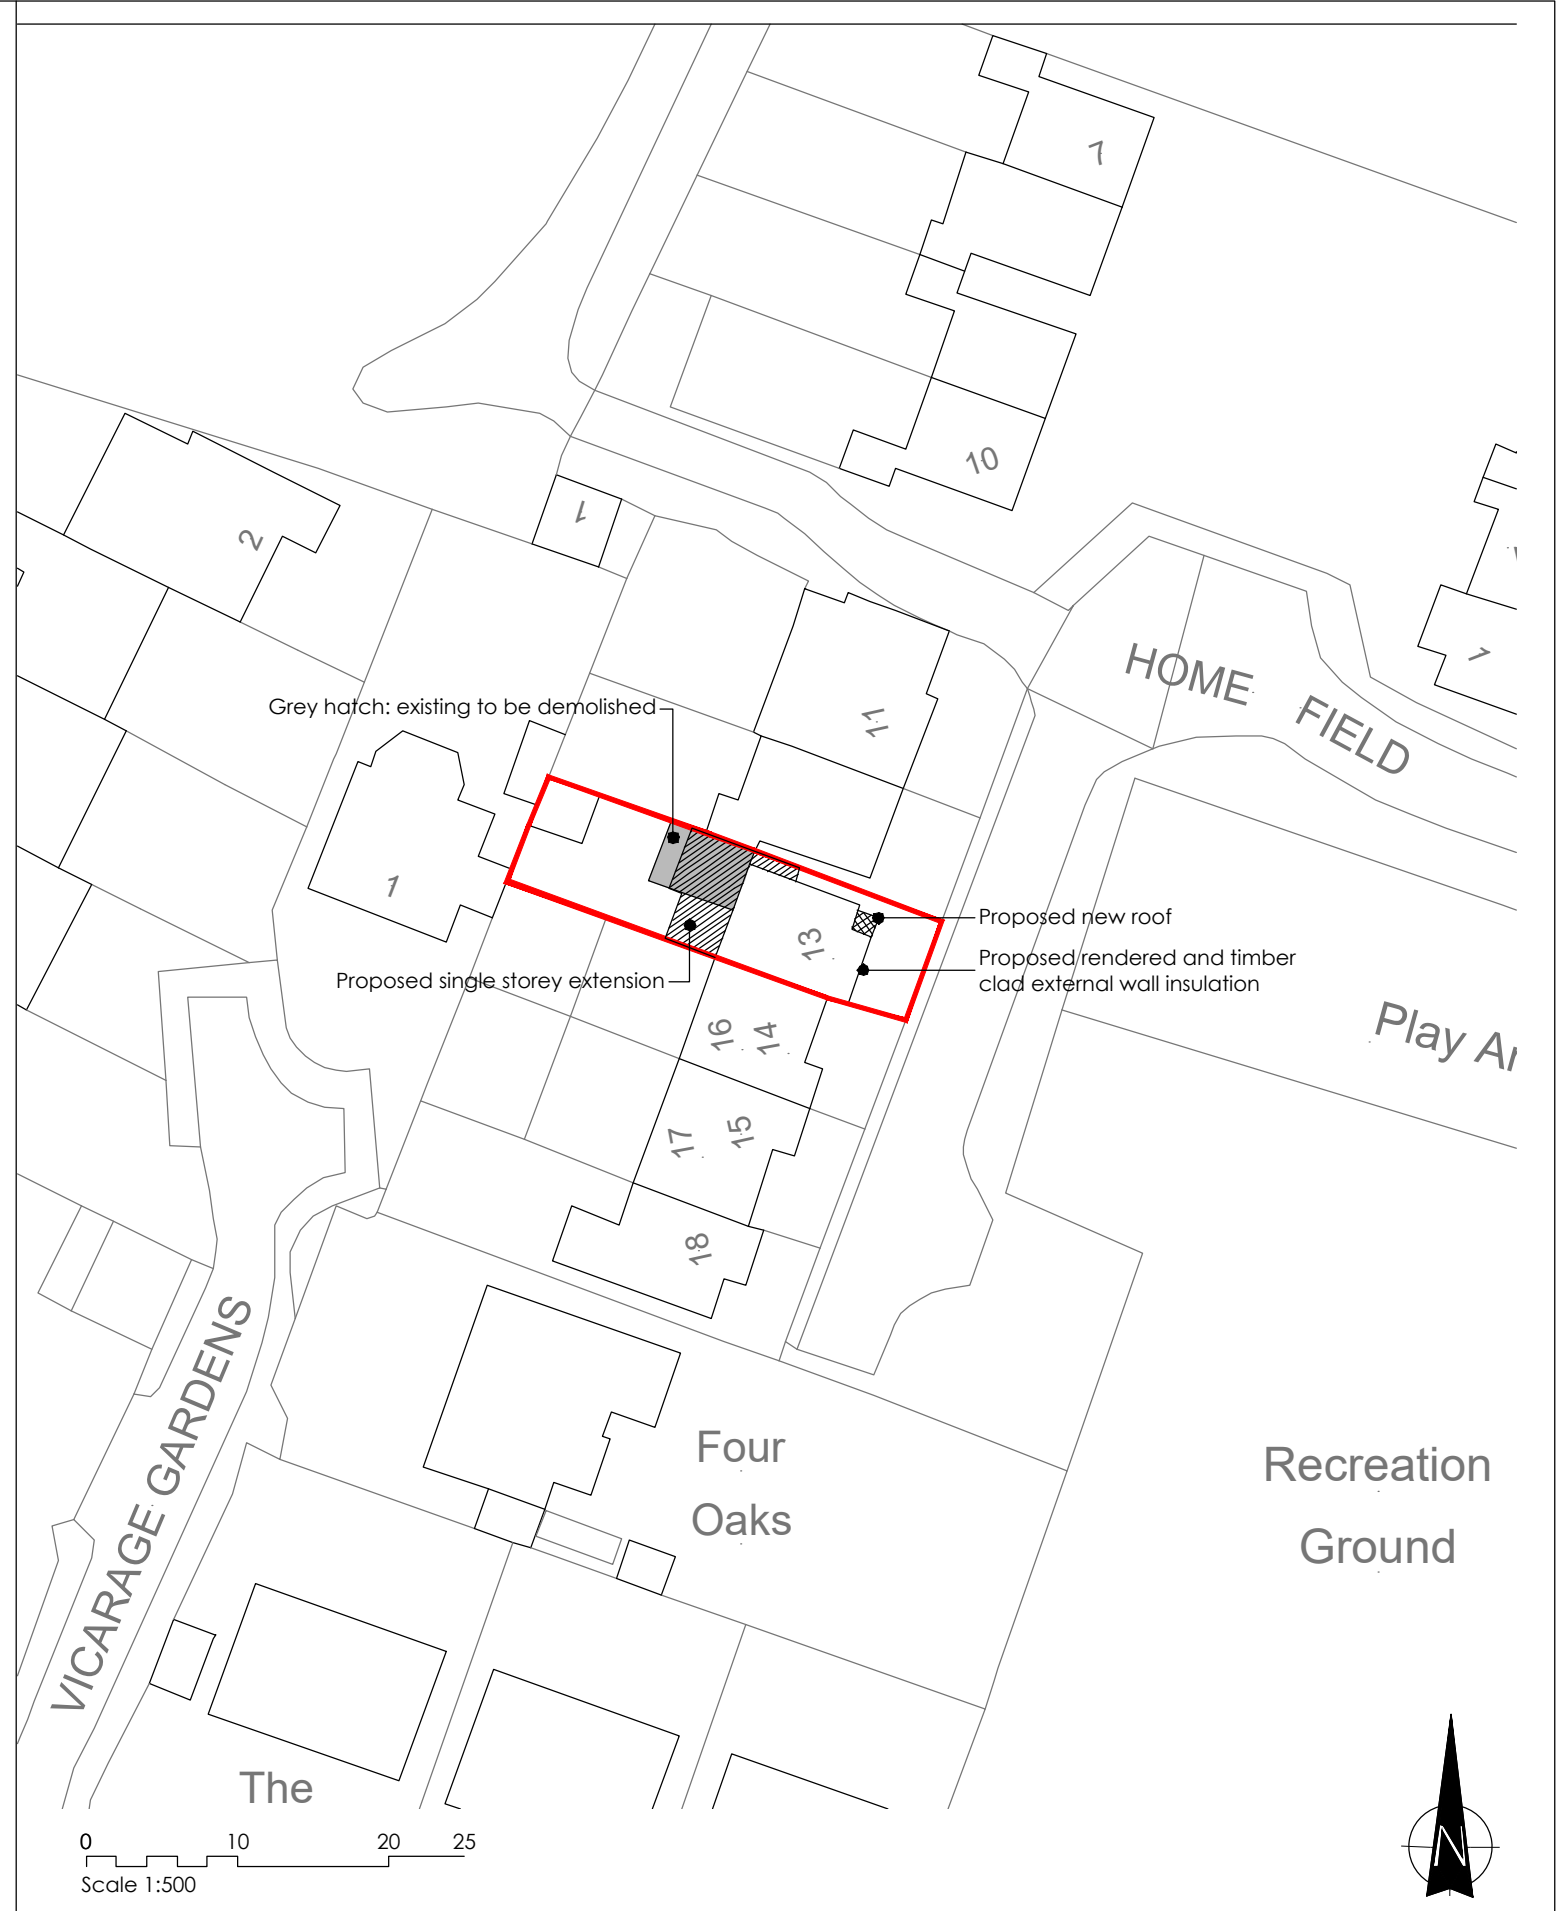

NOTES:
 All dimensions to be verified on site. Do not scale this drawing. All discrepancies to be clarified with the Architect.
 This drawing is the property of Keri Barr Architects Ltd and is issued on the condition it is not reproduced, retained or disclosed to any unauthorised person, either wholly or in part without written consent of Keri Barr Architects Ltd.
 This drawing is to be read in conjunction with all other project drawings, documents and specifications from all consultants.
 Boundary lines are indicative and to be confirmed by Client.
 Drawings may only be scaled for the purposes of a Planning Application.

REV:	DESCRIPTION:	BY:	DATE:
01	Issued for Planning Application	KB	29.11.23

CLIENT:
 Ms Sargaïsson
 Elm Croft Elm Grove, Berkhamsted, HP4 1AE

PROJECT:
 Single Storey Rear & Side Extension
 at 13 Homefield Road, Potten End, HP4 2QX

TITLE: Site Location and Proposed Block Plan			
SCALE: A3: 1:1250 / 1:500	DATE:	DRAWN: KB	CHECKED: KB
PROJECT NO: 2076	DRAWING NO: 001	REVISION: 01	

Keri Barr Architects
 64 Harcourt Road, Bushey, WD23 3PE 07980 956620 hello@k-b-a.co.uk
 Registered in England No. 9615885 Registered Office: 64 Harcourt Road, Bushey, Hertfordshire, WD23 3PE