


# Block Plan

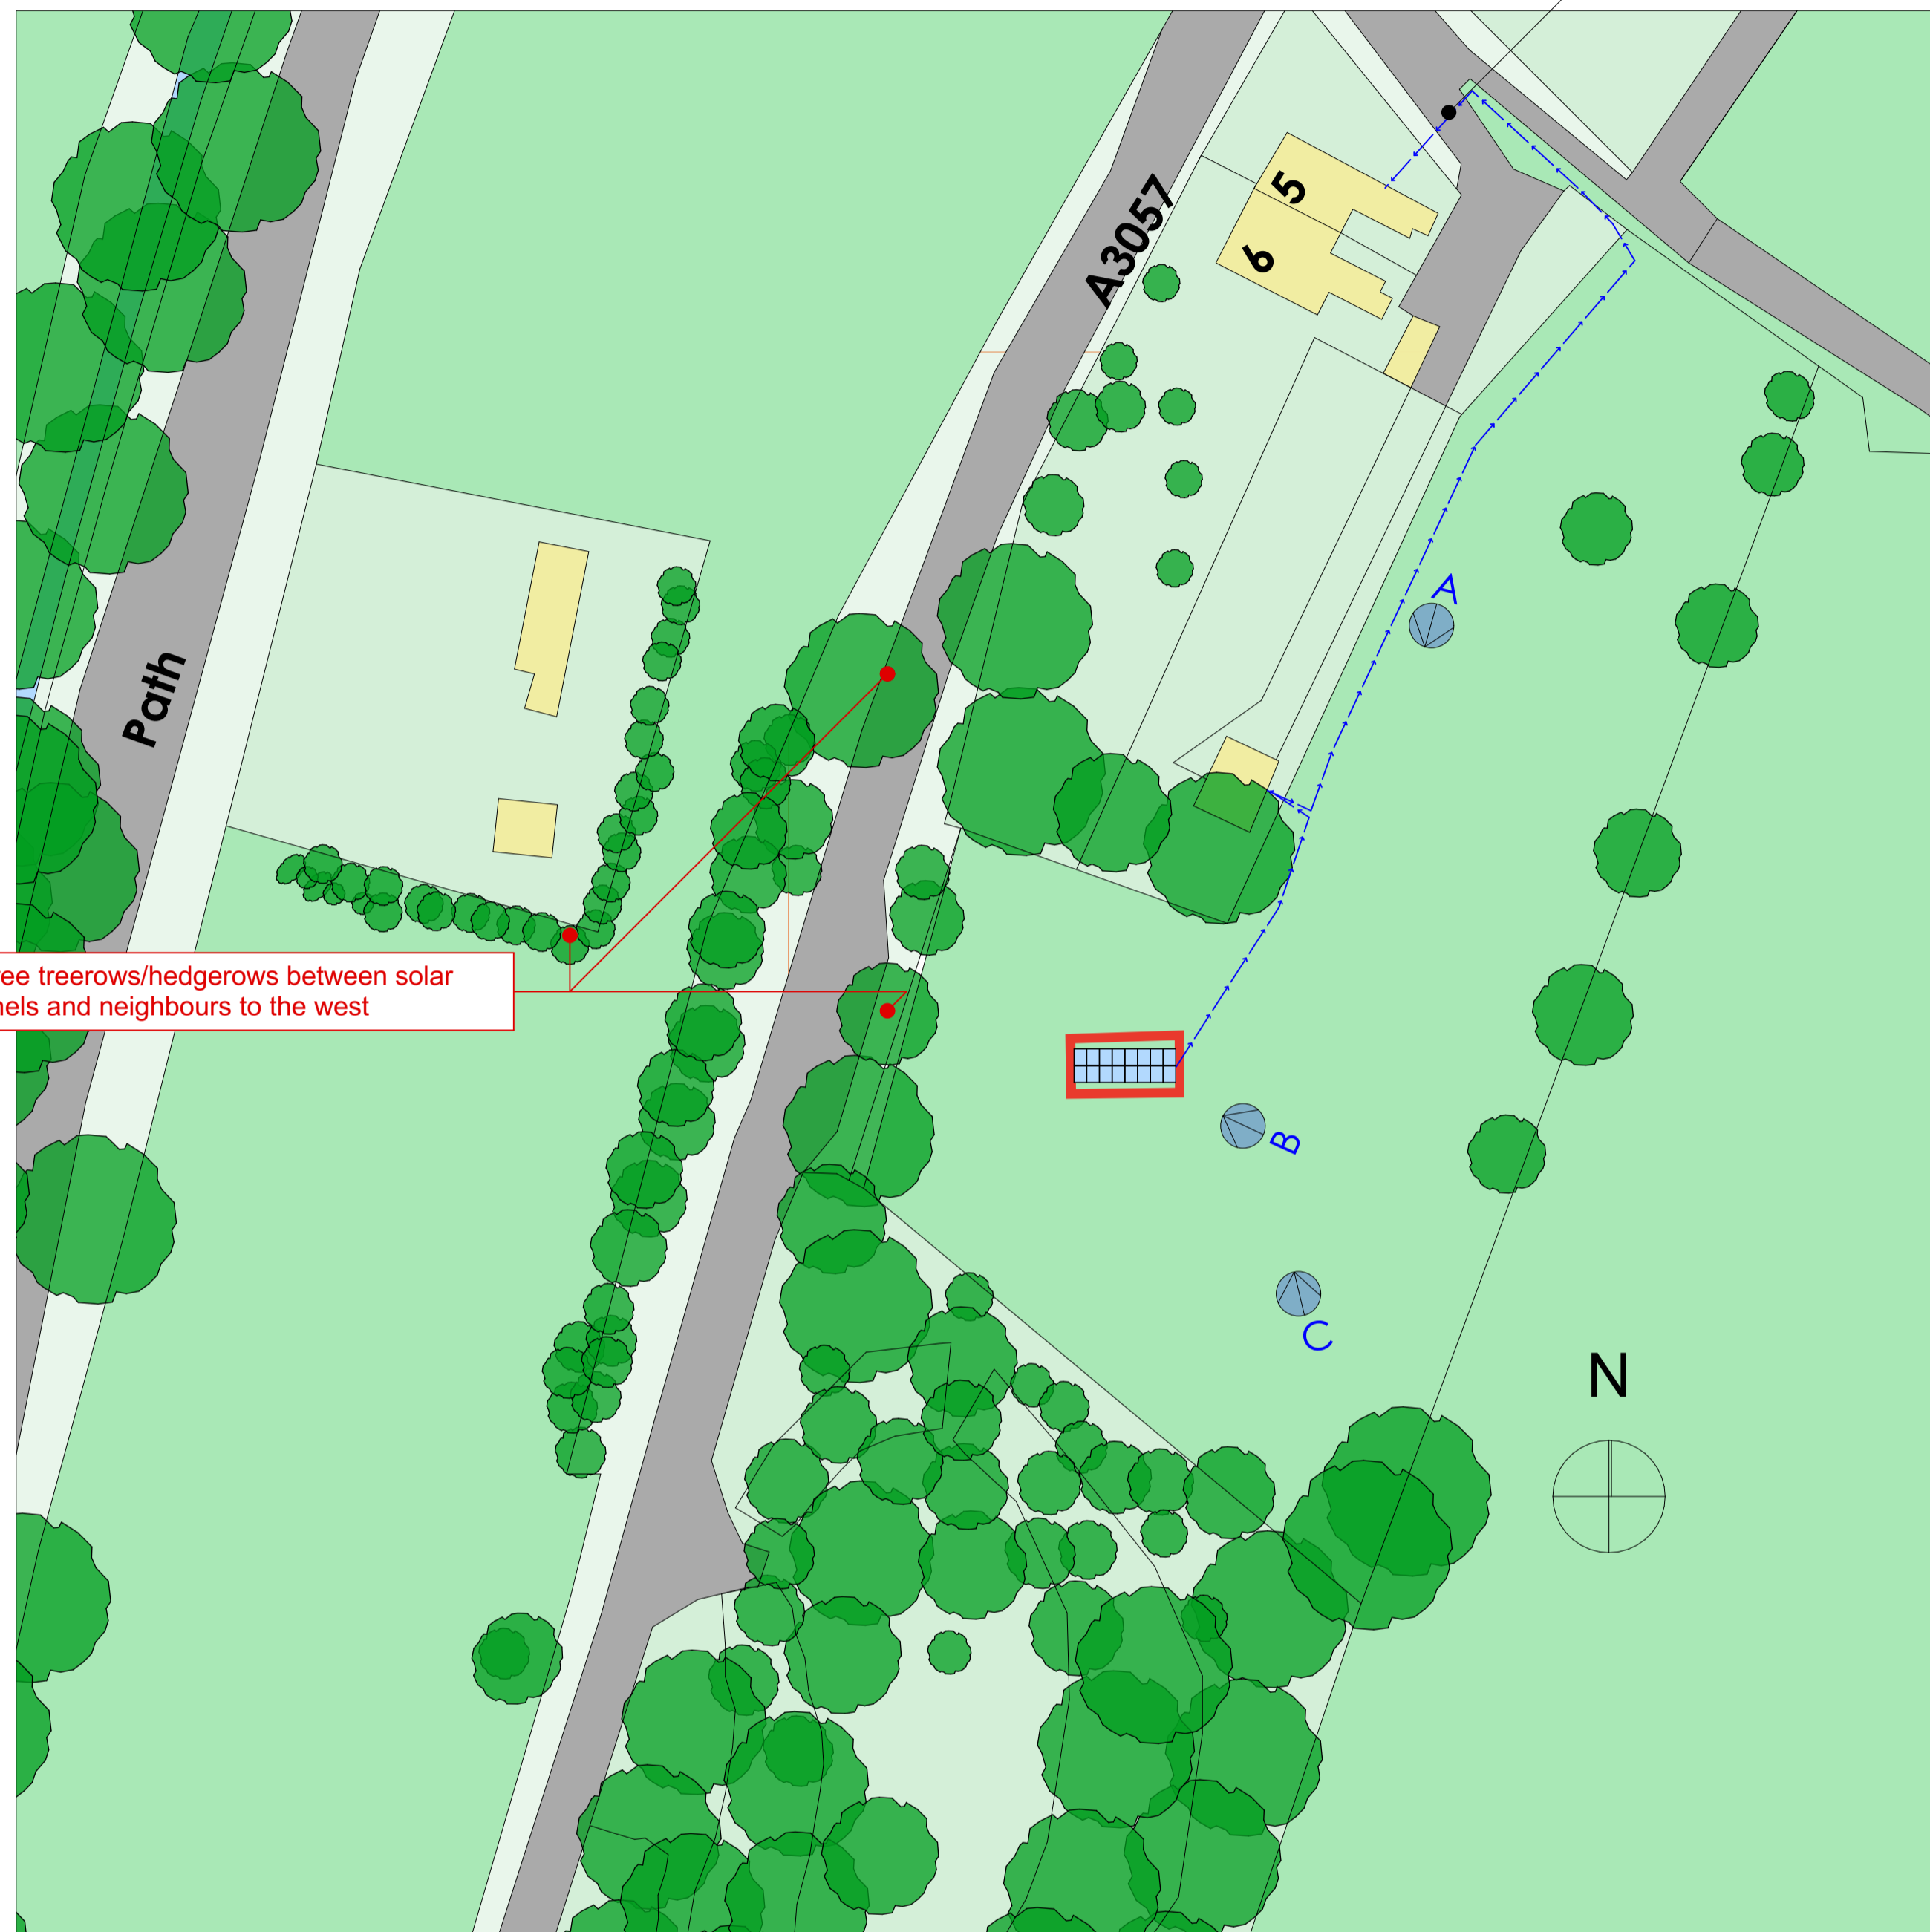


New wiring for Solar Panels to avoid any tree protection root areas.

Three treerows/hedgerows between solar panels and neighbours to the west

0M 25M 50M 100M

Proposed Block Plan | Scale 1:500

# Site Pictures

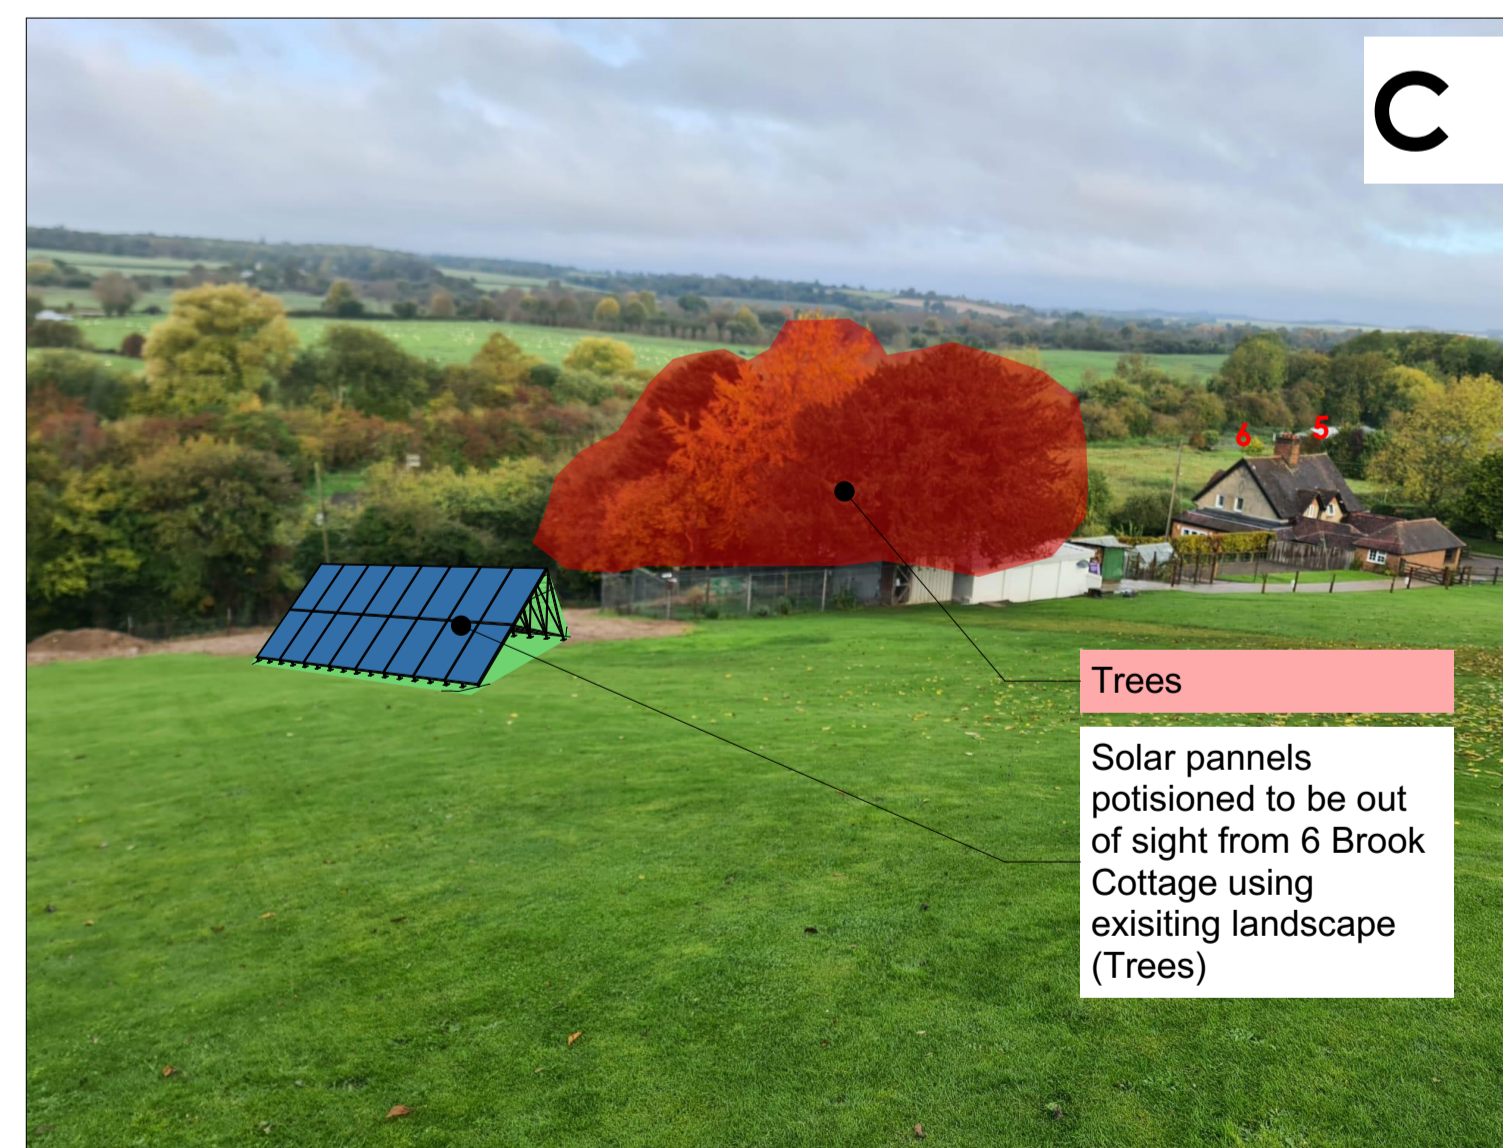

Please note "site pictures" are taken approximately from locations highlighted on the block plan  
Solar Pannels shown for a visual indication  
Not To scale

## Notes

The content of the drawing remain the copyright of **LRArchitecture**, no reproduction without written consent

All dimensions to be verified on site. Any discrepancies are to be reported to the relevant parties.

Do not scale from drawing, figured dimensions to be used only. drawings to be read in conjunction with all relevant drawings/ schedules ect, which relate to this project



Project  
Solar Pannel Planning Application

Project Adress  
5 Brook Cottages, Romsey, Road, Brook, Kings Somborne SO20 6QR

Client  
Trevor Broom



Drawing Number	002	Page Size	A1
Scale	1:500	Drawn By	Luke Richards