


SITE LOCATION PLAN
SCALE 1:1250

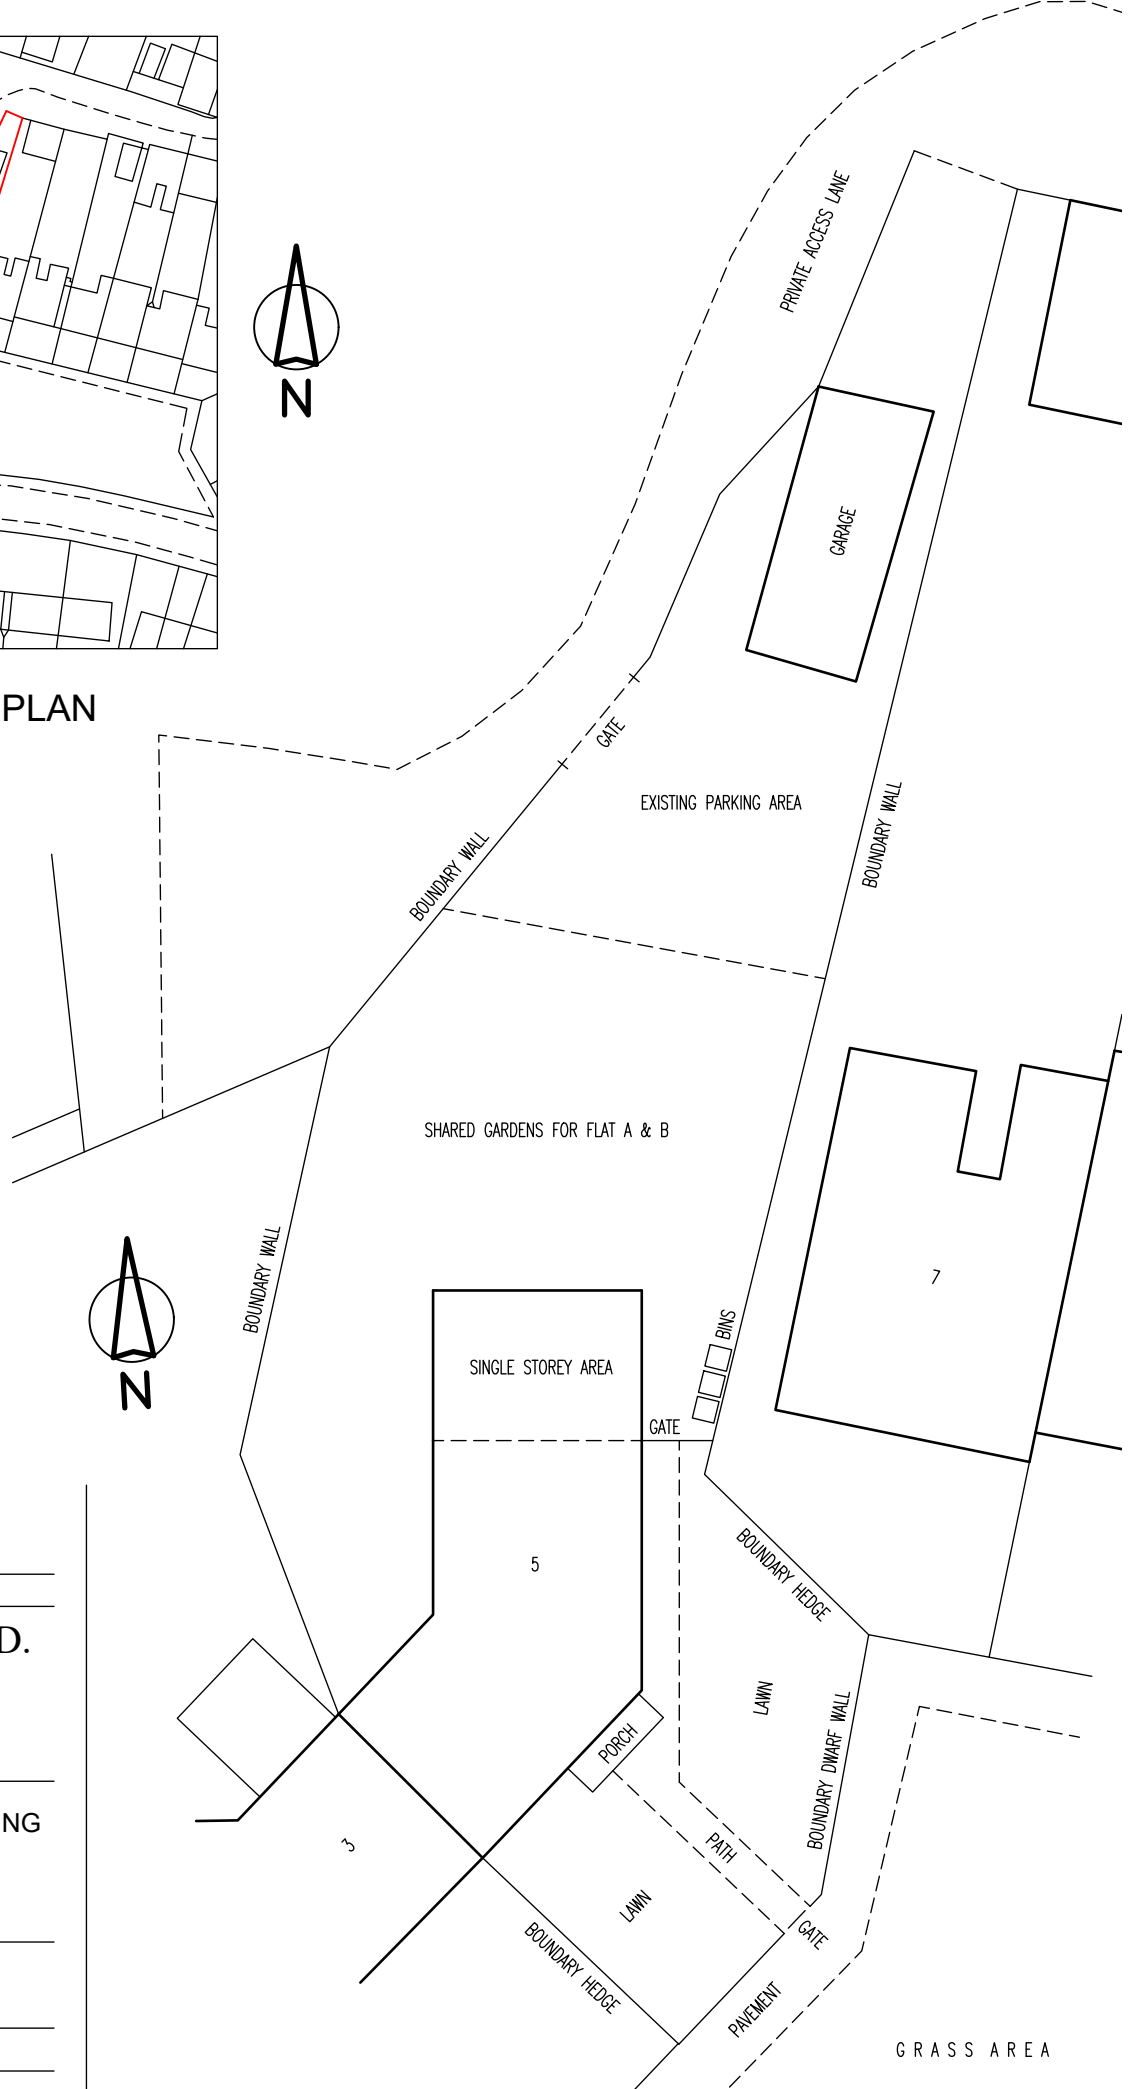

BLOCK PLAN
SCALE 1:200

Rev.	Date

DOWNEND DESIGN LTD.

28 Westons Brake
Downend
Bristol BS16 7BP
Tel. 0117 9570281
Mob. 07754 147274
www.downenddesign.co.uk

Job Title
**CONVERSION OF SINGLE DWELLING
TO 2No. SELF CONTAINED FLATS
5 RODWAY ROAD
MANGOTSFIELD BS16 9HH**

Drawing Title
LOCATION & BLOCK PLANS

Scale at A4
As shown

Drawing Status
PLANNING

Job No	Drawing No	Revision
3083	002	