
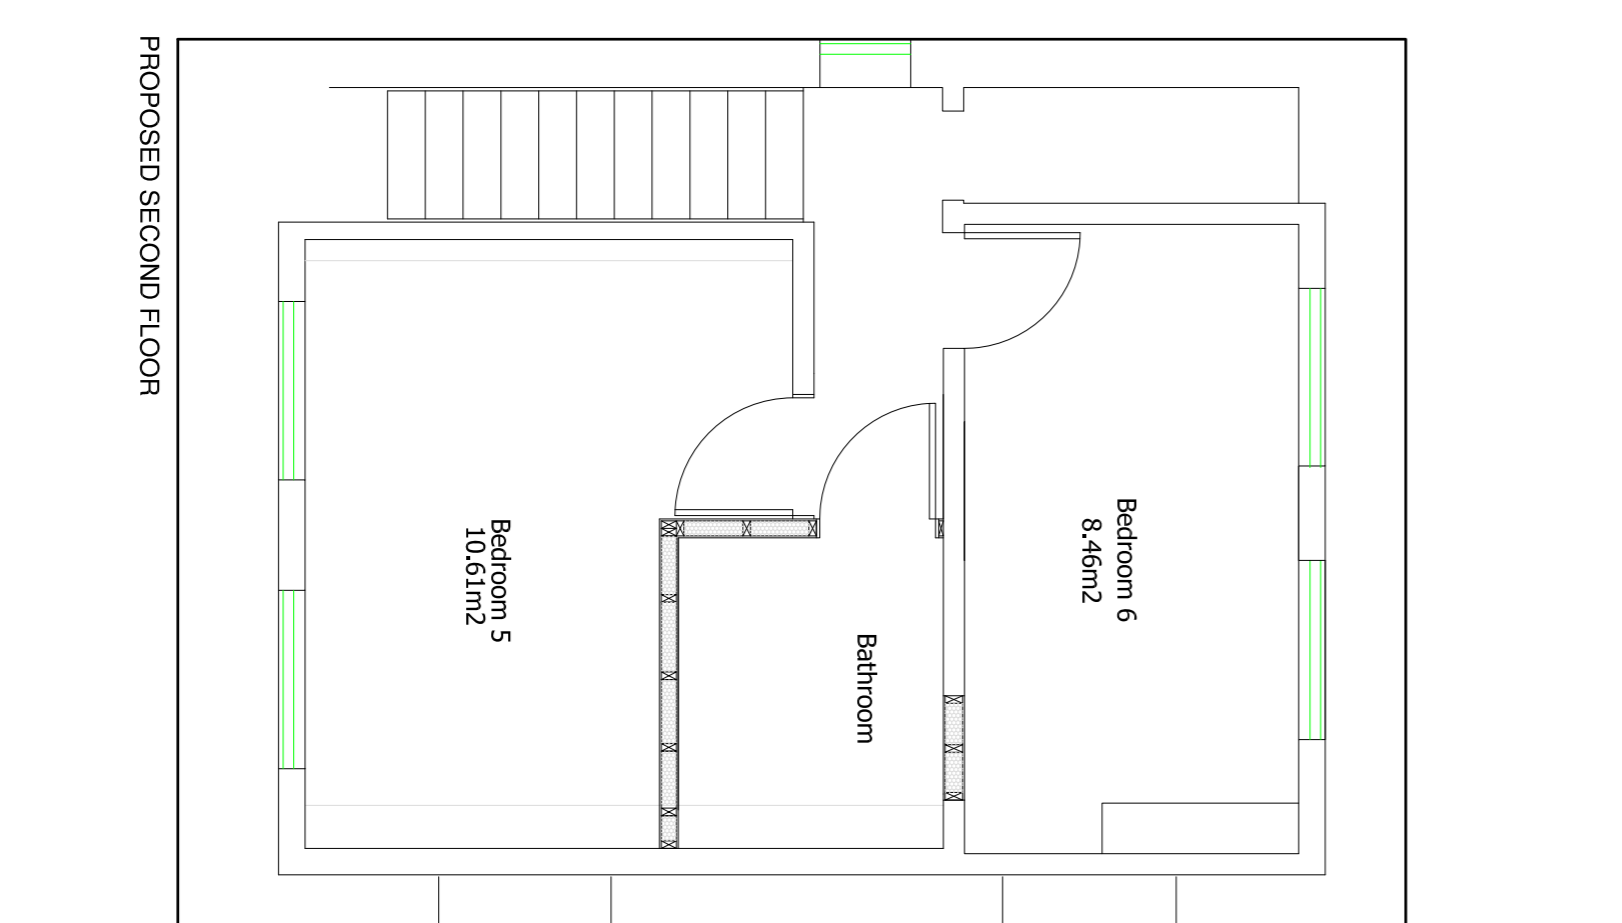
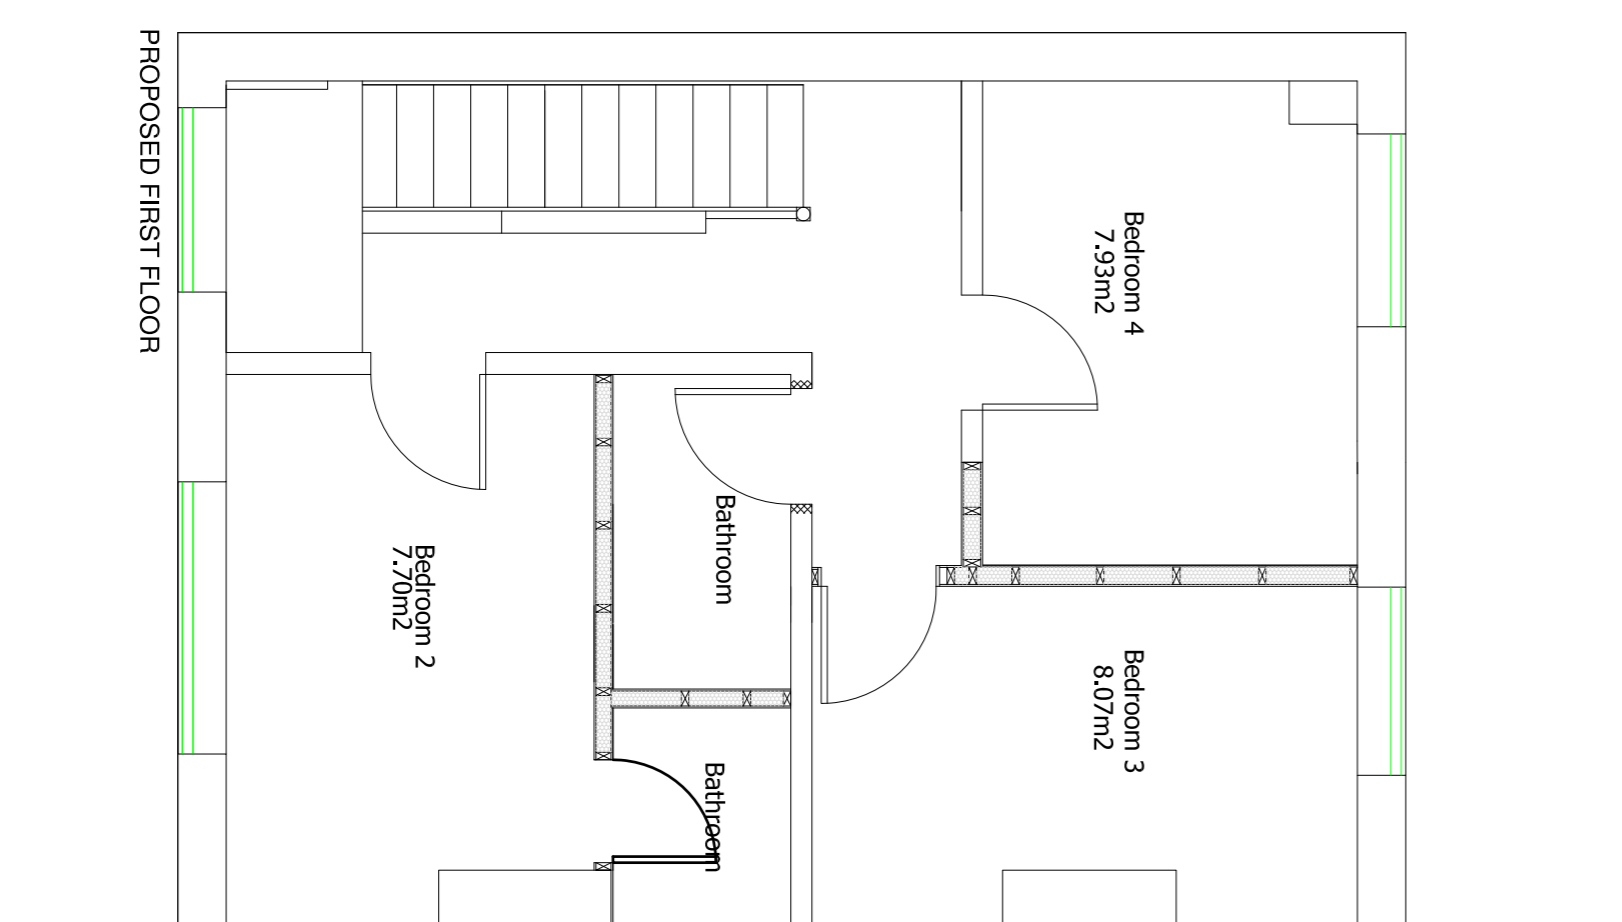
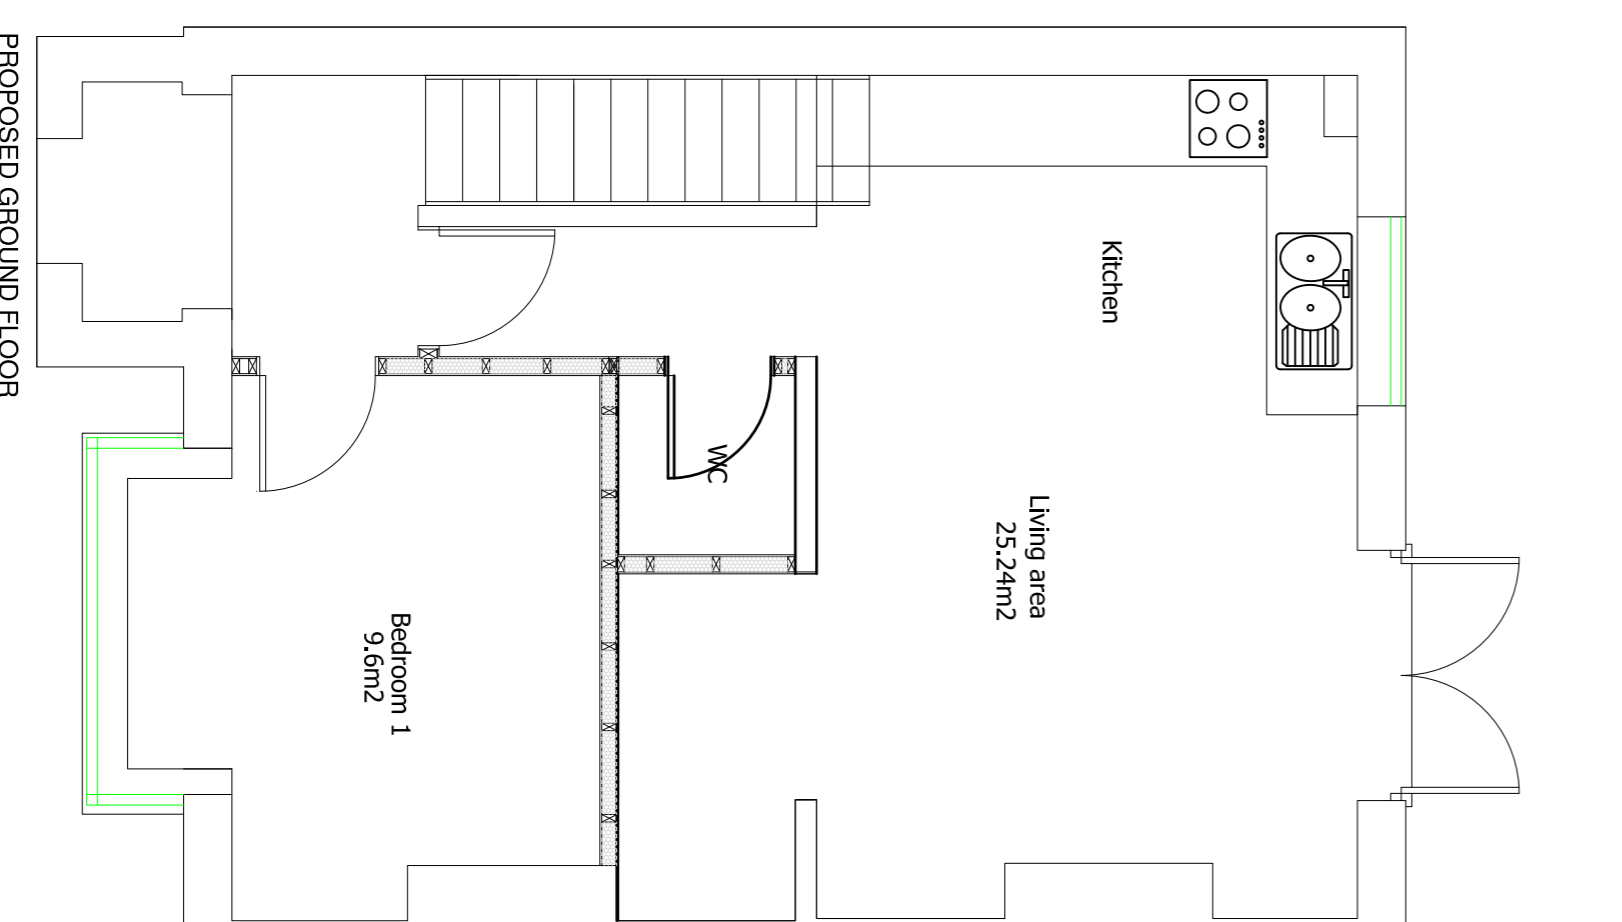
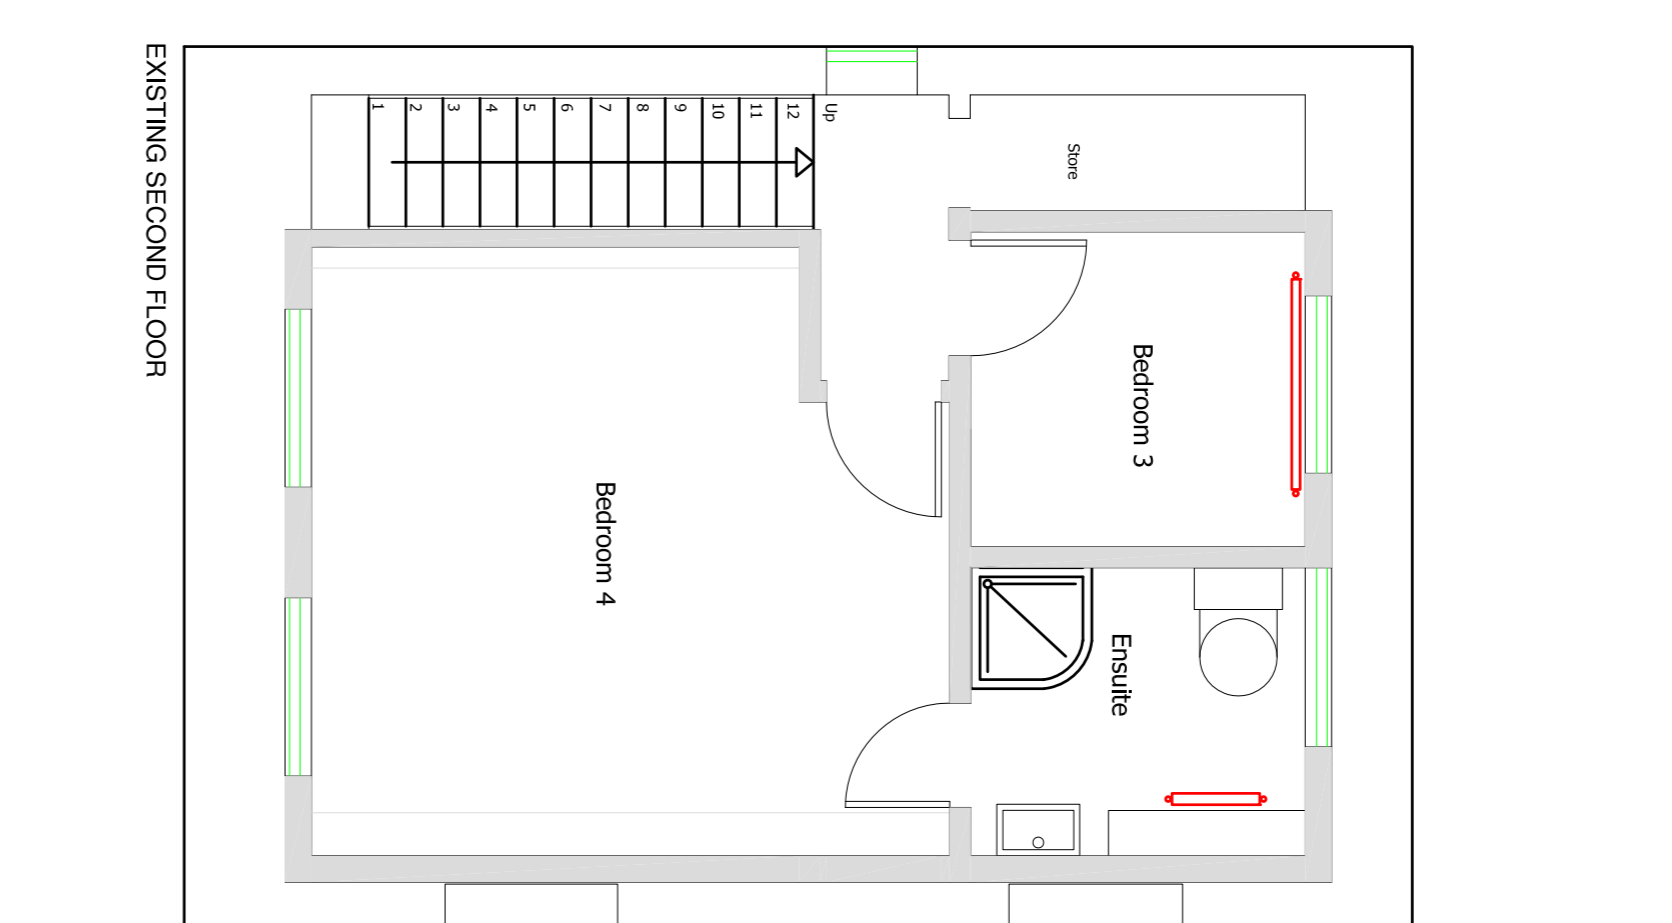
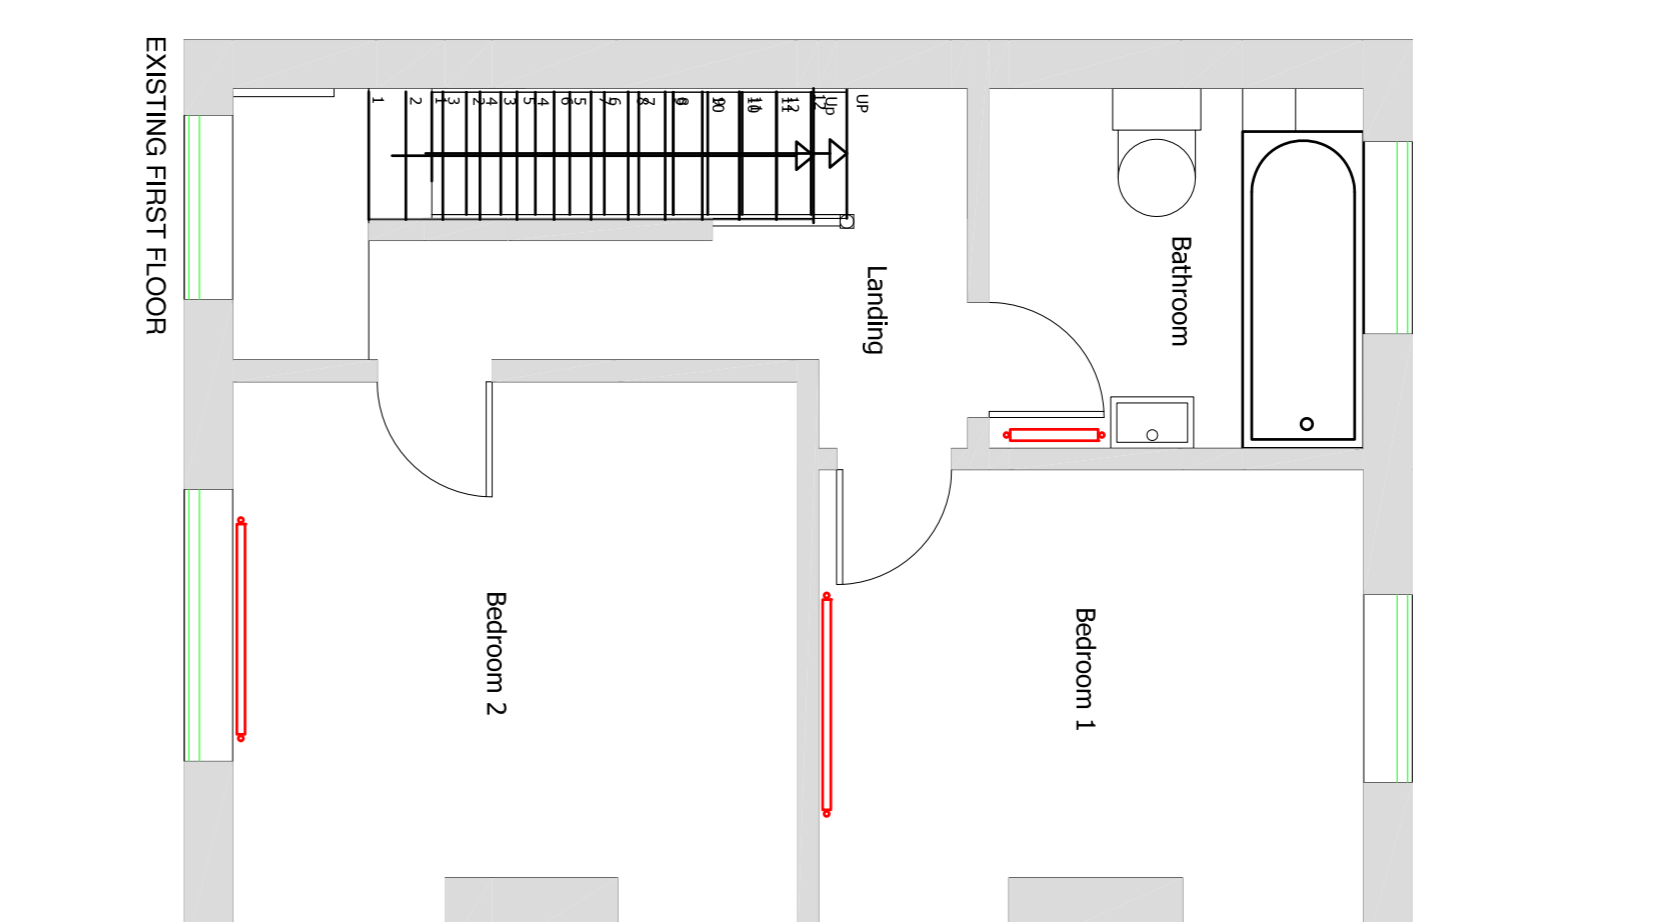
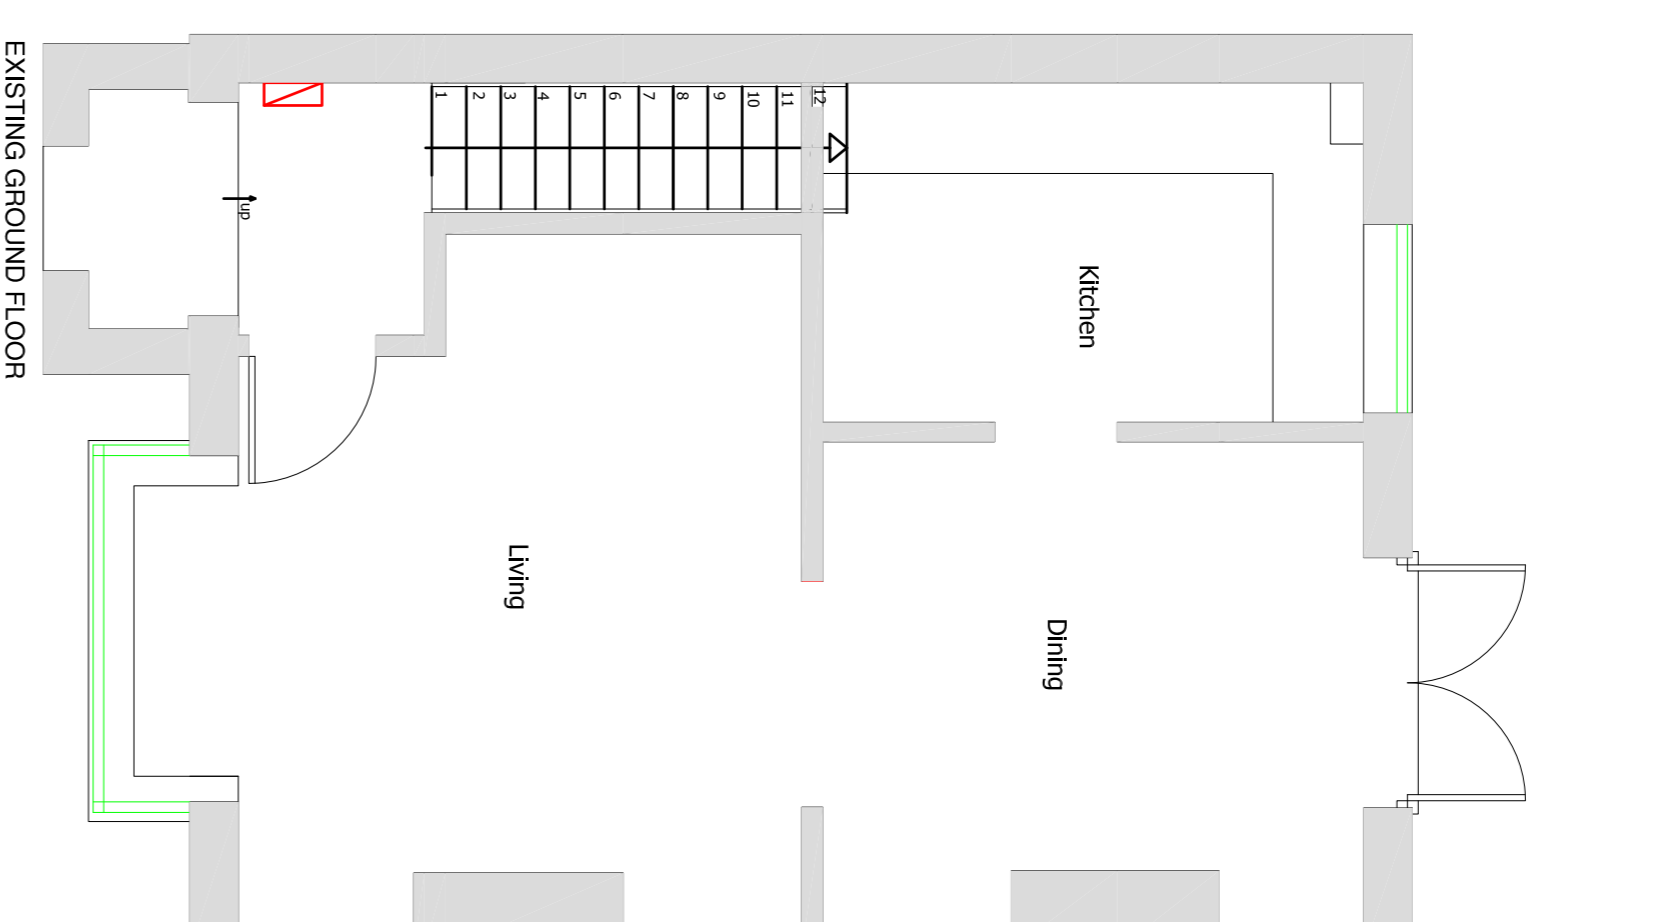


All dimensions to be checked on site by contractor before work commences.

We accept no liability for any expense, loss or damage of whatsoever nature and however arising, from any variation made to this drawing; or in the execution of the work to which it relates, which has not been referred to Cyrilian Ltd and their approval obtained.

scale 1:50

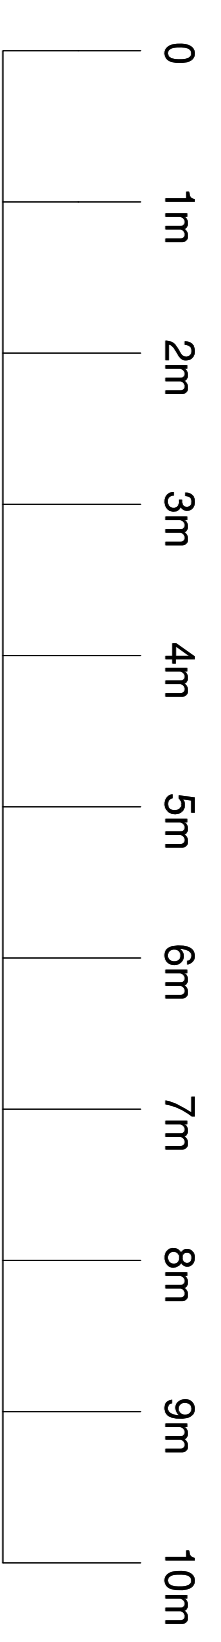

ADDRESS:	24 Fifth Avenue 2A
POSTCODE:	24
CITY:	Fifth Avenue,
COUNTY:	Bristol,
REGION:	BS7 0LP.
PHONE:	1.500.011
DATE:	24/11/2023
PROJECT NO:	
SCALE:	
DATE:	
PROJECT NO:	
SCALE:	
DATE:	
PROJECT NO:	
SCALE:	
DATE:	

cyrilian
enquiries@cyrilian.co.uk