


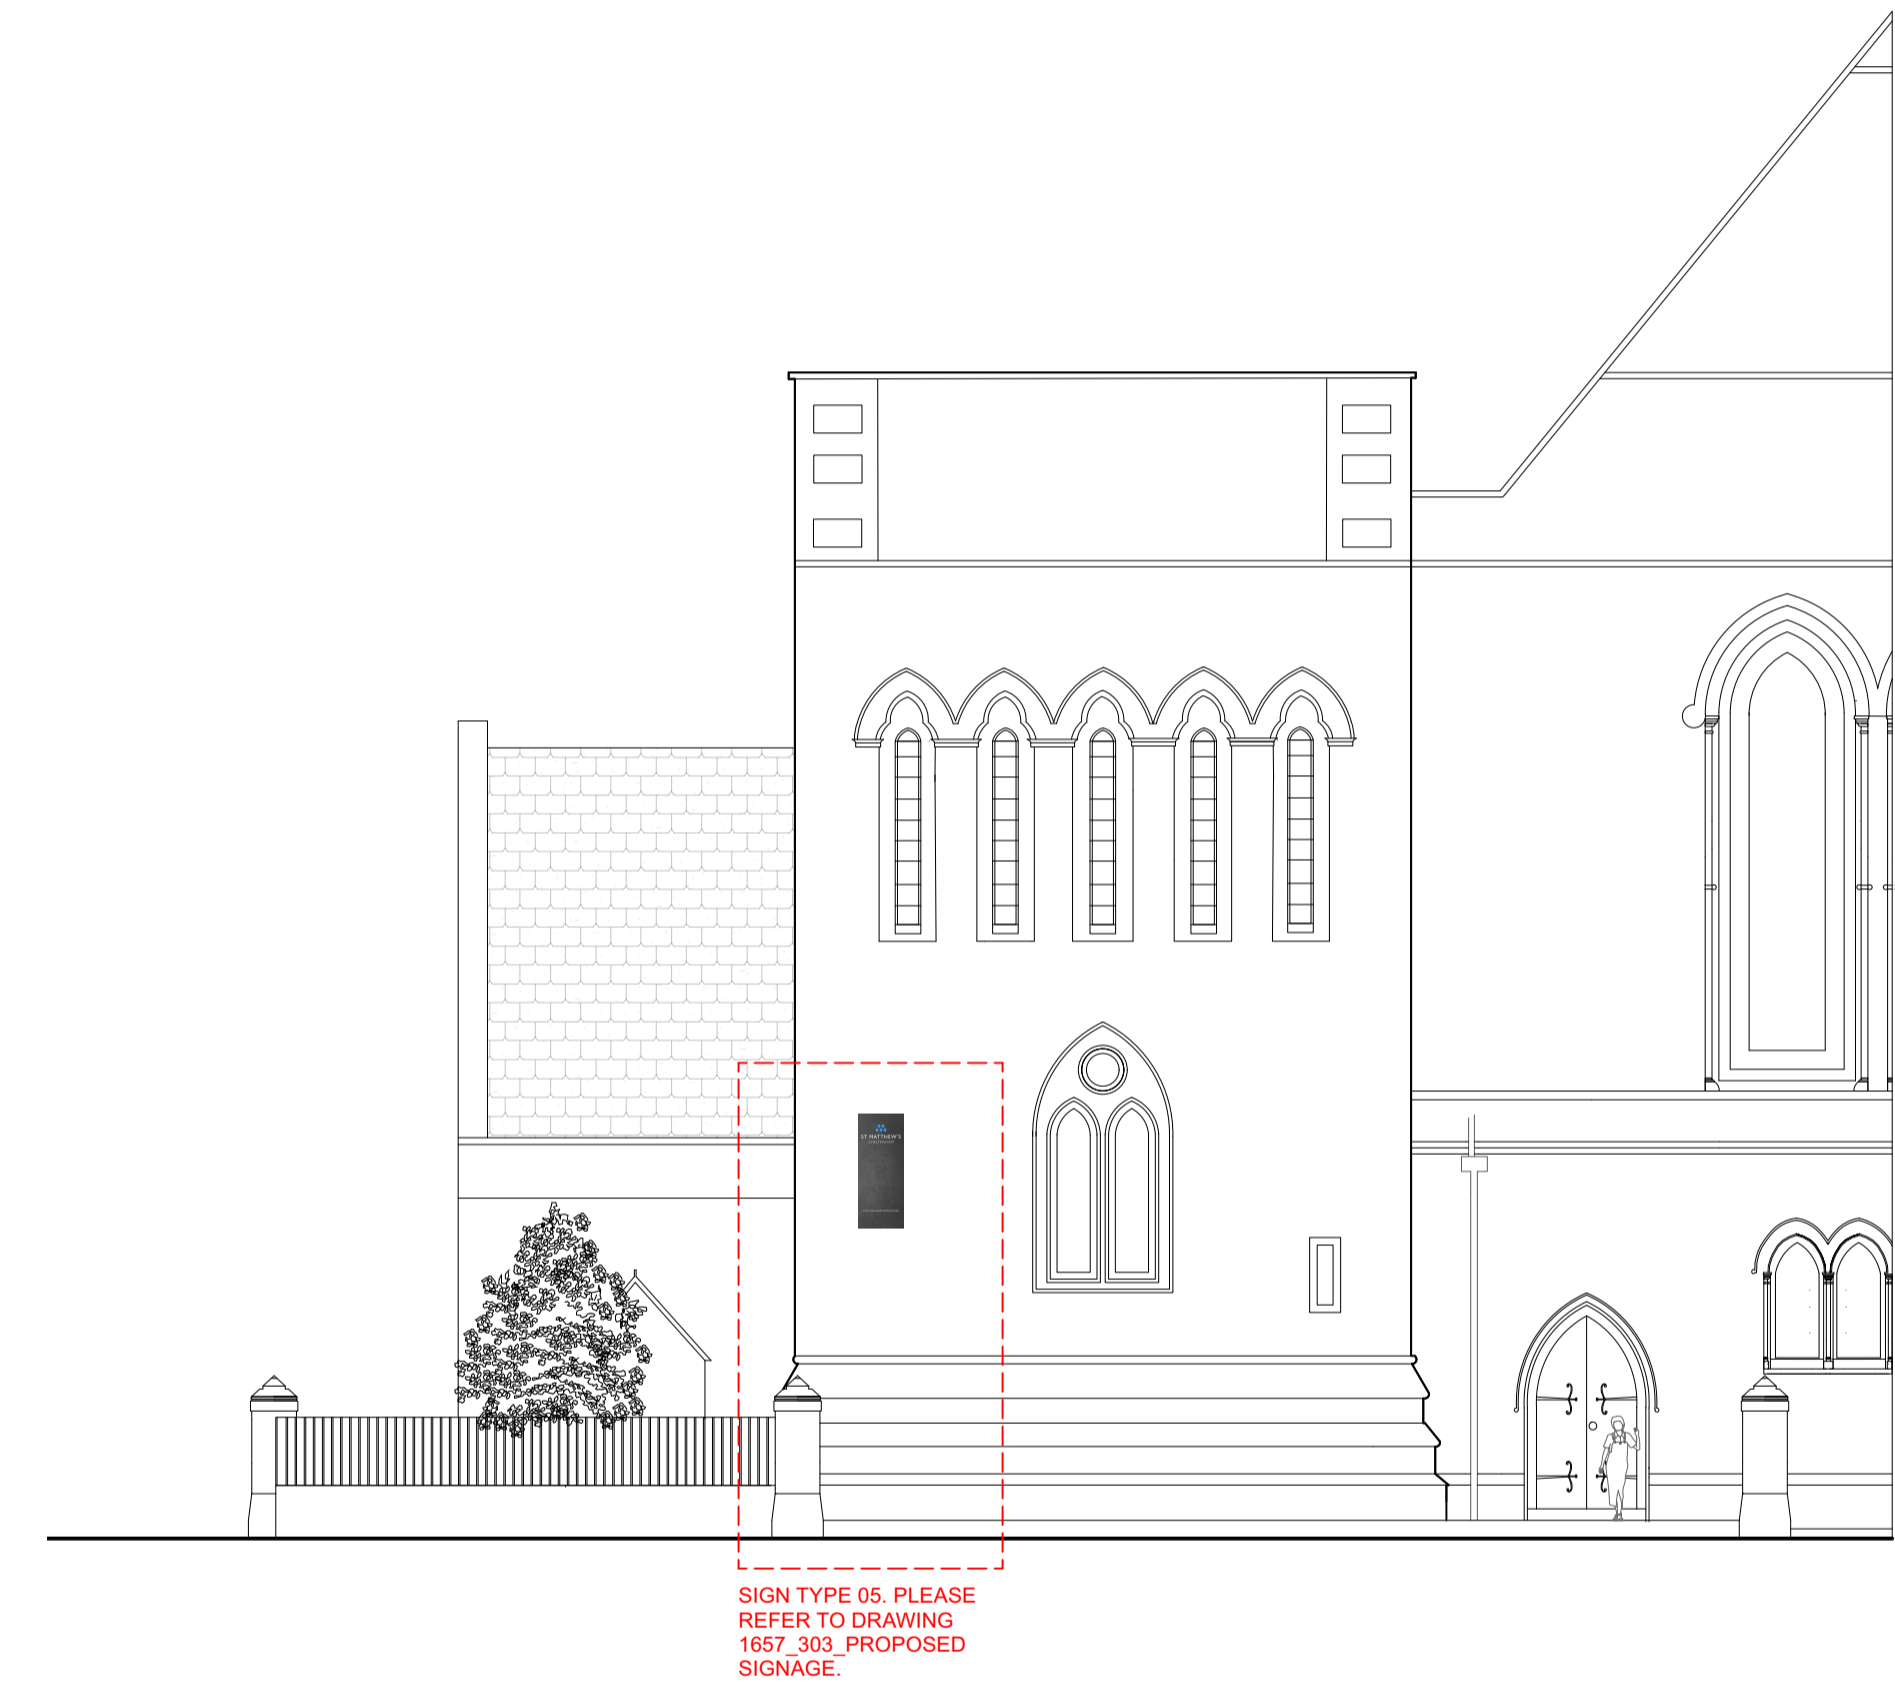


PROPOSED CLARENCE STREET ELEVATION

Scale: 1:100



PROPOSED ST GEORGE'S PLACE ELEVATION

Scale: 1:100

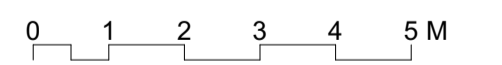

Studio: Edge Design Workshop Limited. 7 Royal Well Place, Cheltenham GL50 3DN 01242 528 111 Plexal 14 East Bay Lane, Here East, Queen Elizabeth Olympic Park, London E20 3BS 020 7781 8177 mail@edgedesignworkshop.com www.edgedesignworkshop.com	General Notes: Copyright © EdgeDesignWorkshop Ltd. 2023. EdgeDesignWorkshop is a limited company registered in England and Wales. Registration number 4647312. RIBA Chartered practice number 20022034. This drawing is not to be reproduced, copied or given to a third party without express permission. Do not scale drawings, dimensions govern. All dimensions shall be verified on site before proceeding with the work. All dimensions given in millimetres unless stated otherwise. All drawings to be read in conjunction with other consultants drawings and specifications. EdgeDesignWorkshop Ltd. are to be formally notified of any discrepancies.	Drawing Notes:	Revision	Date	Drawn	Audited	Details of revision	Project ST MATTHEW'S CHURCH 44 CLARENCE STREET, CHELTENHAM GL50 3PL	Project/Drawing/Revision No. 1657_304		EDW RIBA # architects
										Description PROPOSED EXTERNAL SIGNAGE	
Drawing Title PROPOSED CLARENCE STREET & ST GEORGE'S PLACE ELEVATIONS								Scale 1:100 @ A1	Drawn/Audited TJ/AC		