


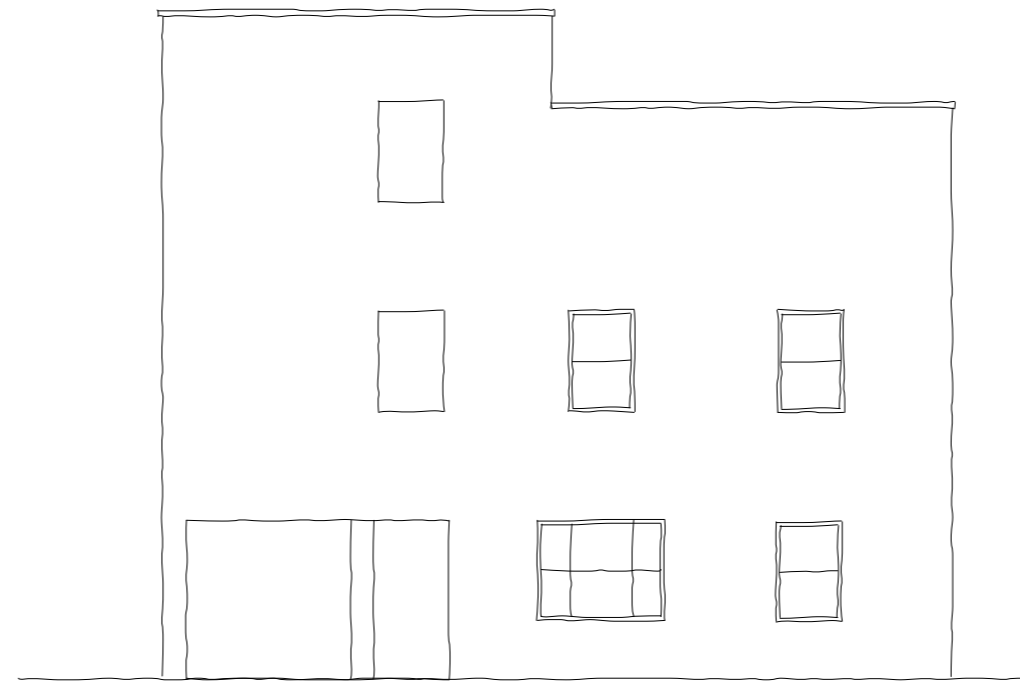



North




West



Site Location Plan
Scale 1 : 1250 @ A2

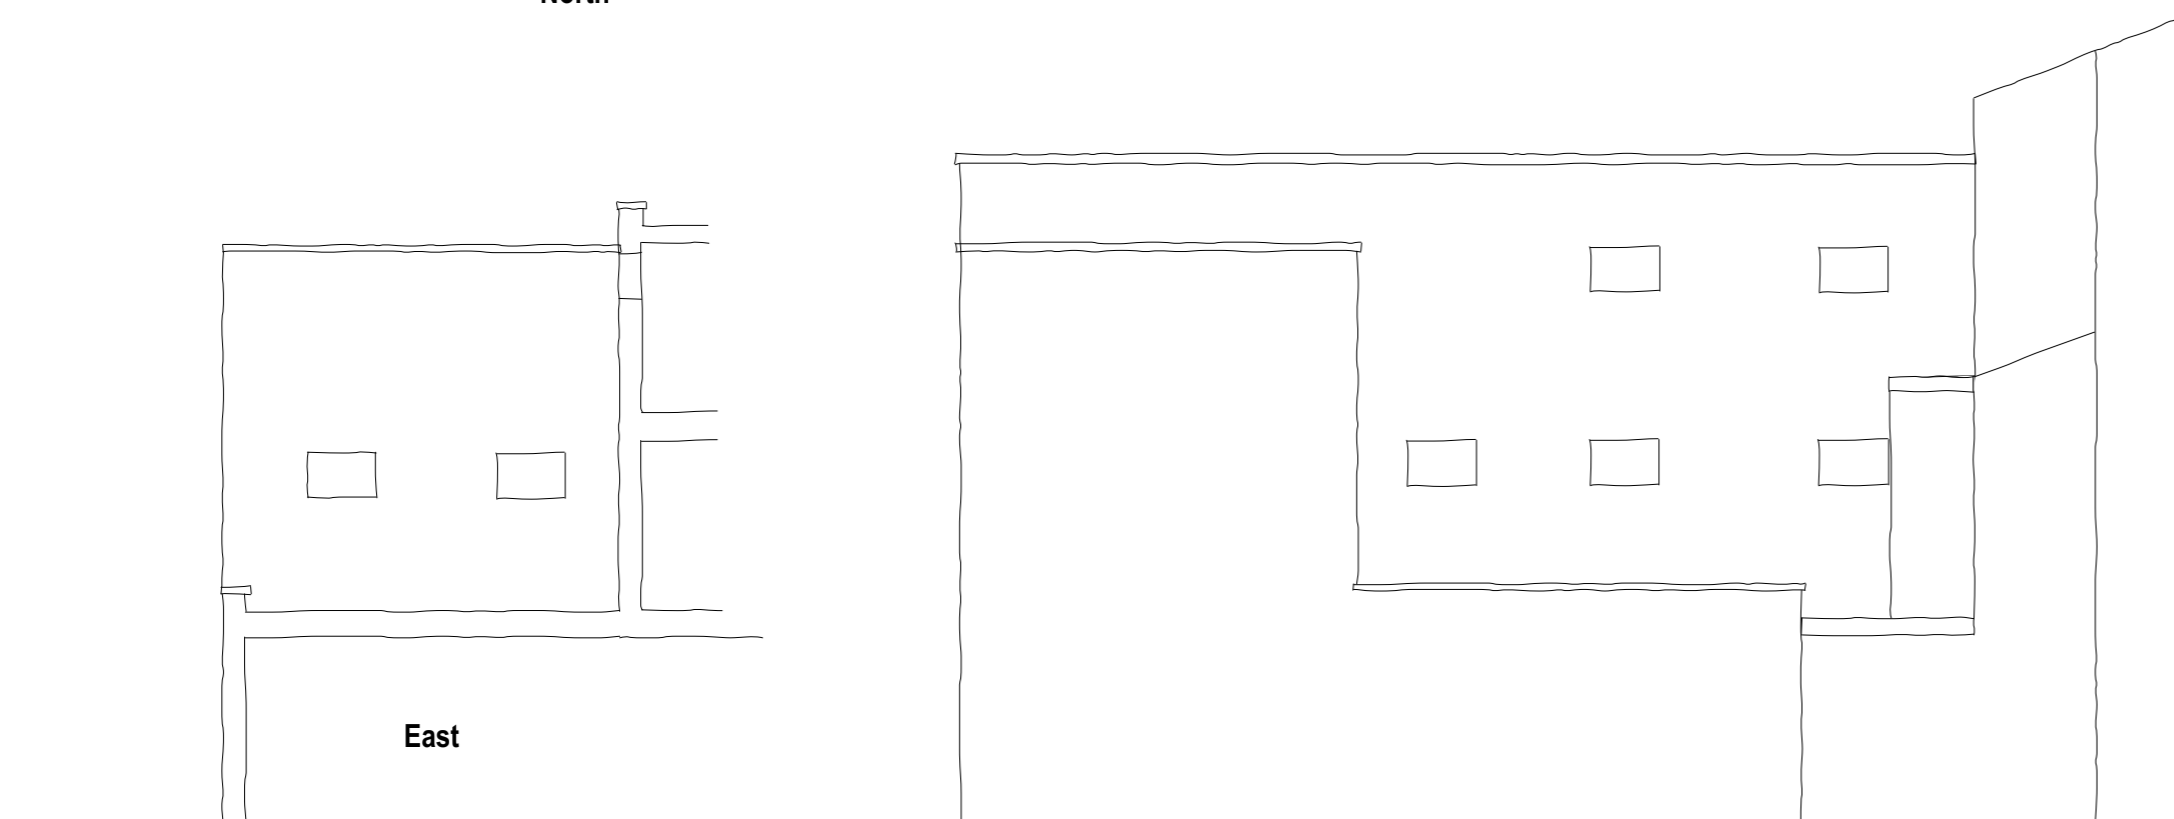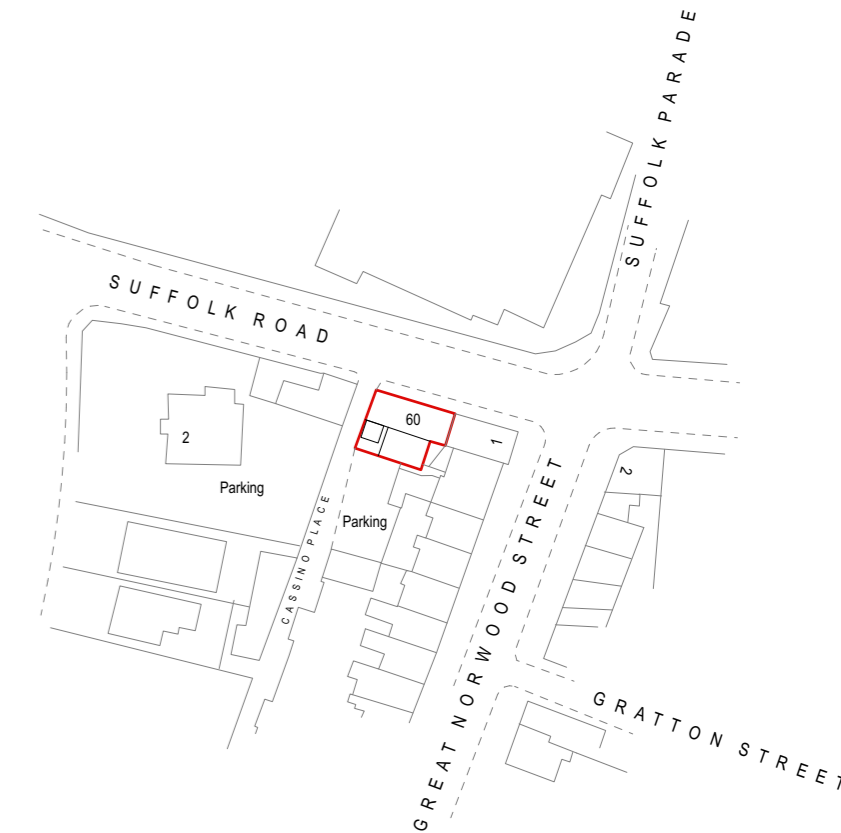


East

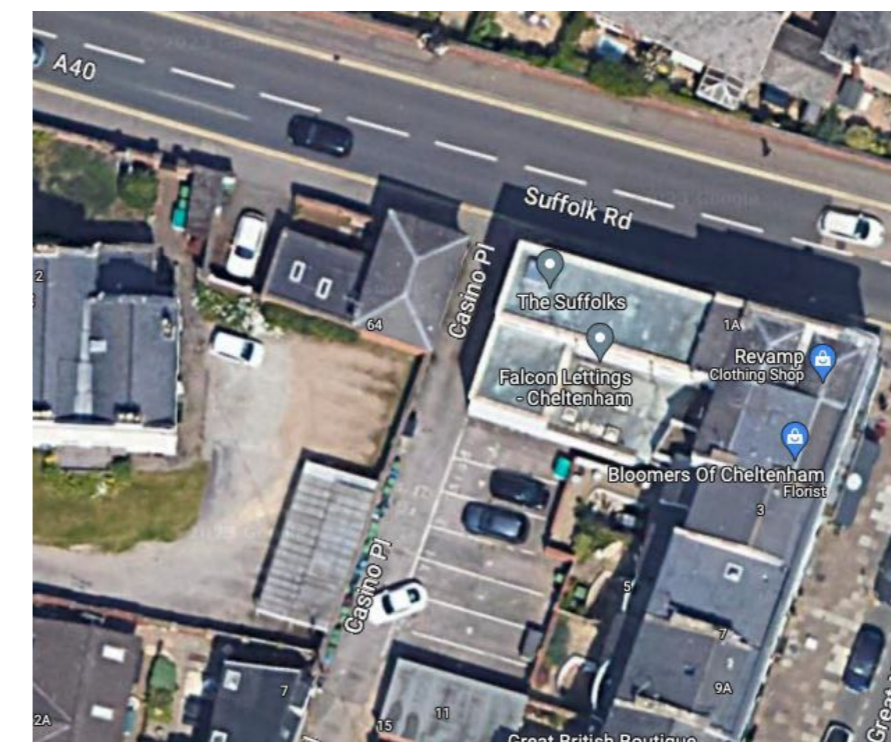

position of upward extension onto existing flat roof




View from South

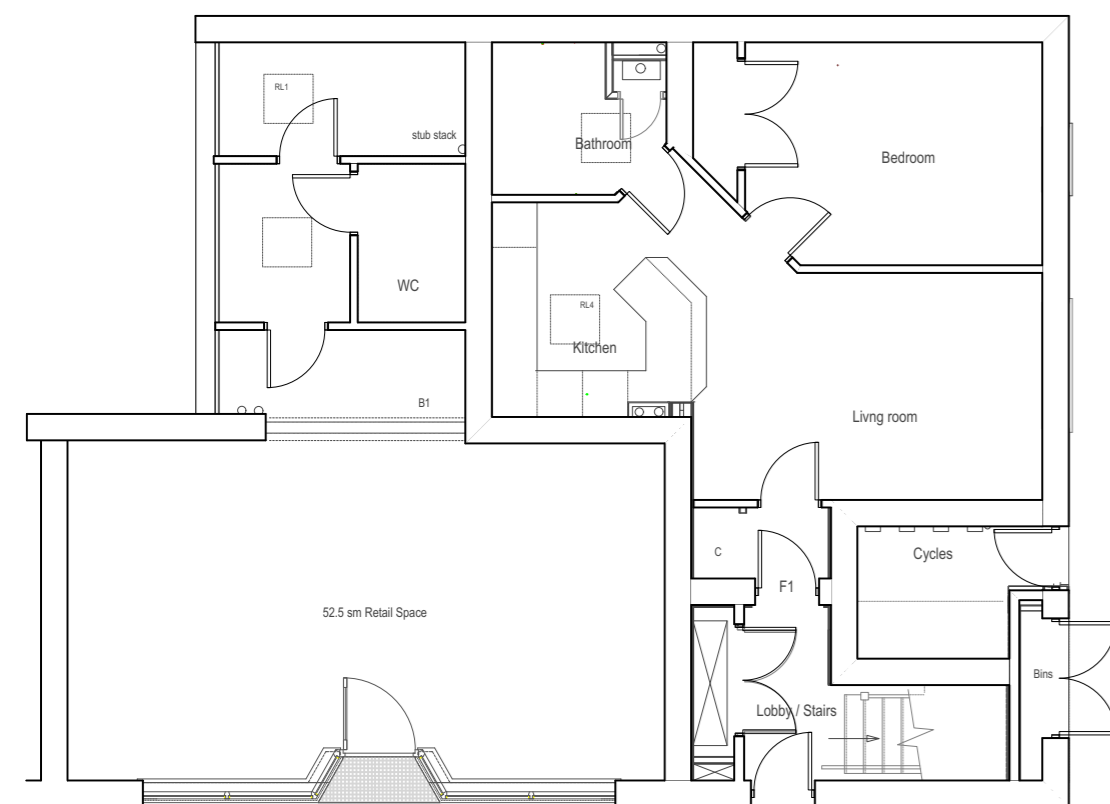

public footpath

Ground

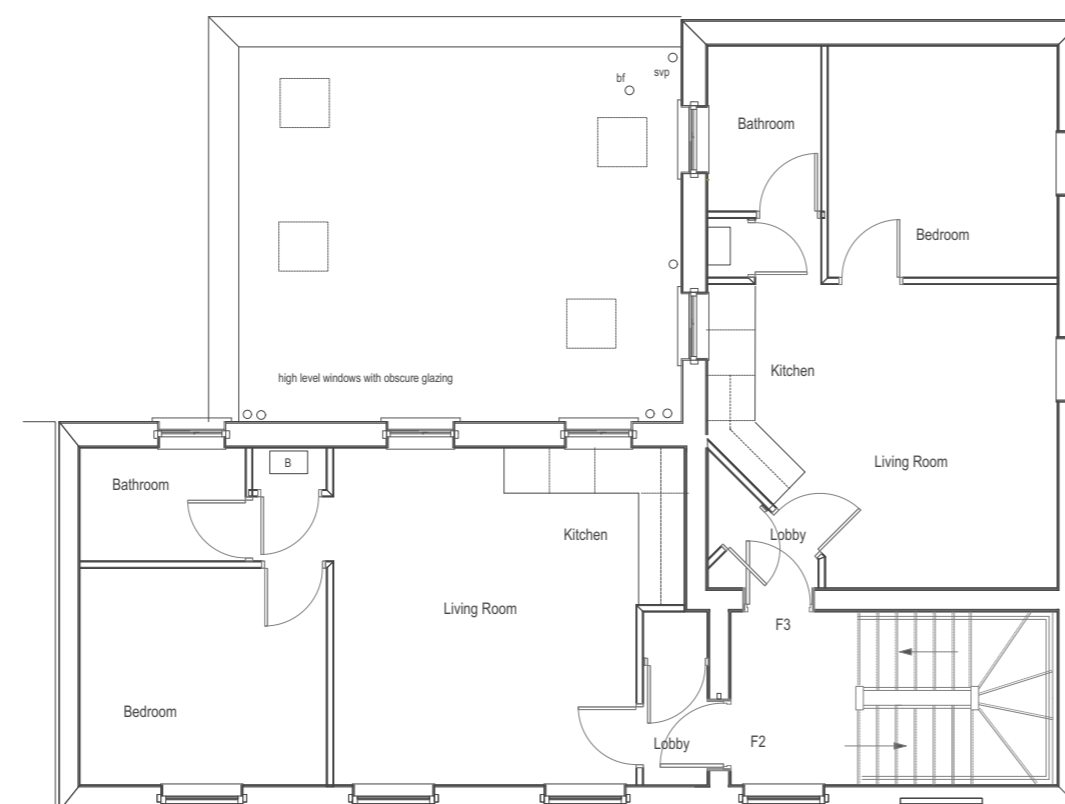

First



Second

Ref
REVISIONS
Date

CLIENT
Mr G Wickens

PROJECT
Upward Extension

DRAWING TITLE
Existing Plans and Elevations

Description

SITE
F4 60 Suffolk Road Cheltenham GL50 2AQ

SCALES / PAPER SIZE 1 : 100 or as noted @ A2
DATE Nov. 2023

1389.01