


PROPOSED FRONT ELEVATION


PROPOSED FRONT ELEVATION

LEGEND

- 1. Concrete tiles
- 2. Existing Brickwork
- 3. New Brickwork
- 4. UPVC windows and doors
- 5. Rooflight
- 6. Render

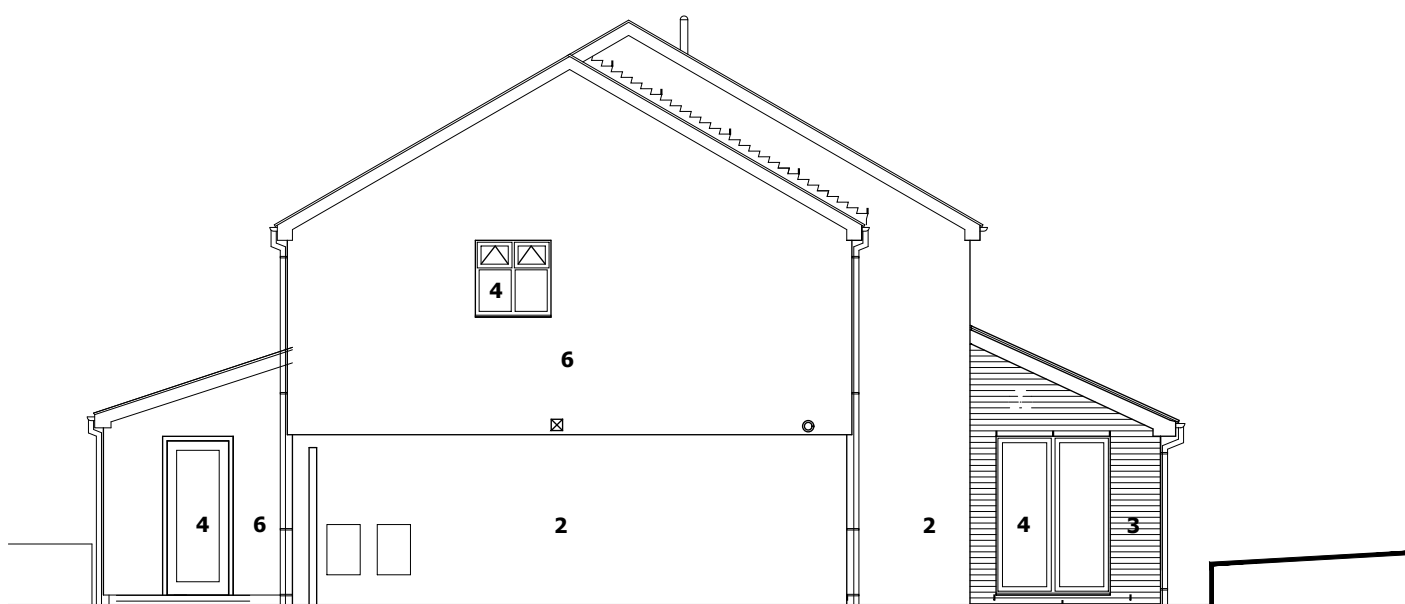

PROPOSED SIDE ELEVATION

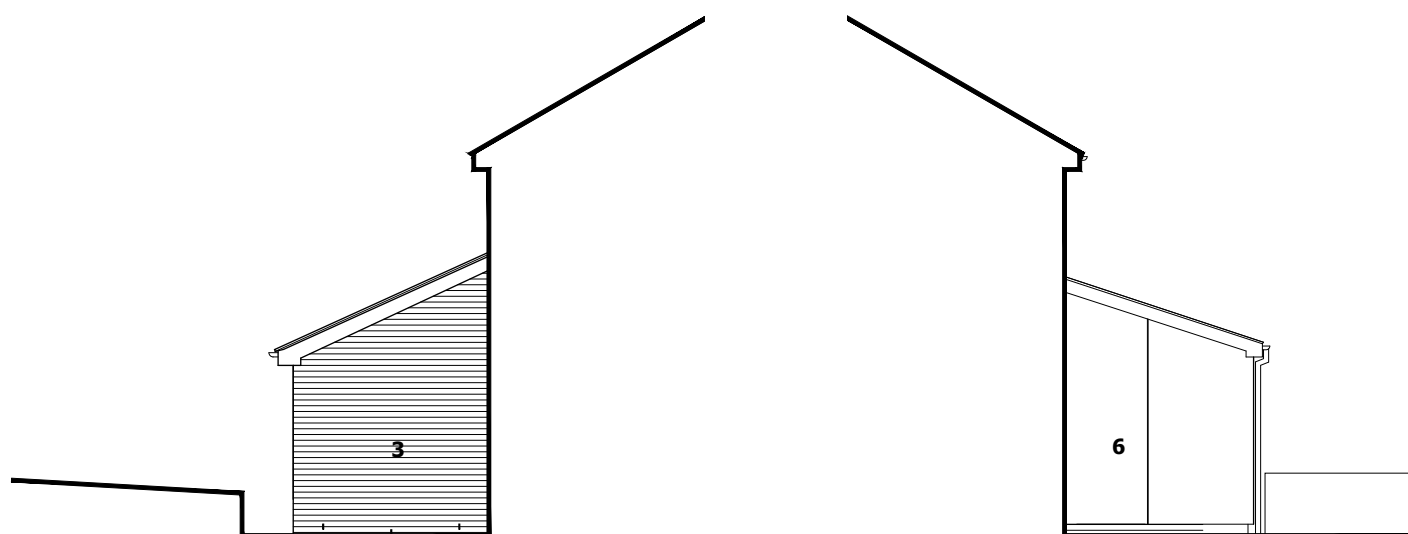

PROPOSED SIDE ELEVATION (rear extension)

PROPOSED SIDE ELEVATION (front extension)