


©Crown Copyright and database rights 2022 OS Licence no. 100019311

SCALE BAR - 1:1250

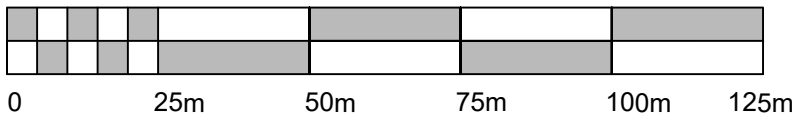

Rev.		Date		Description		Status	
-		-		-		B of O	
 <small>The Creative Industries Centre, Wolverhampton Science Park, Galsiter Drive, Wolverhampton, WV10 0TG. Tel - 01902 717782 Fax - 01902 717783 Email - studio@thornearchitecture.co.uk</small>		Drawn HS	Client Robbie Steeles			<input type="radio"/> Tender	
		Checked JT	Project 24 Pugh Road.			<input type="radio"/> Construction	
		Scale 1:1250 @ A4	Drawing Location Plan			<input type="radio"/> As Built	
Date	Job No.	Drg No.	Rev.				
Jun.22	22124	904	-				

The copyright of this drawing and all the works described hereon is owned by Thorne Architecture Limited. Do not scale this drawing. Work to figured dimensions only. If in doubt, ask!!!