

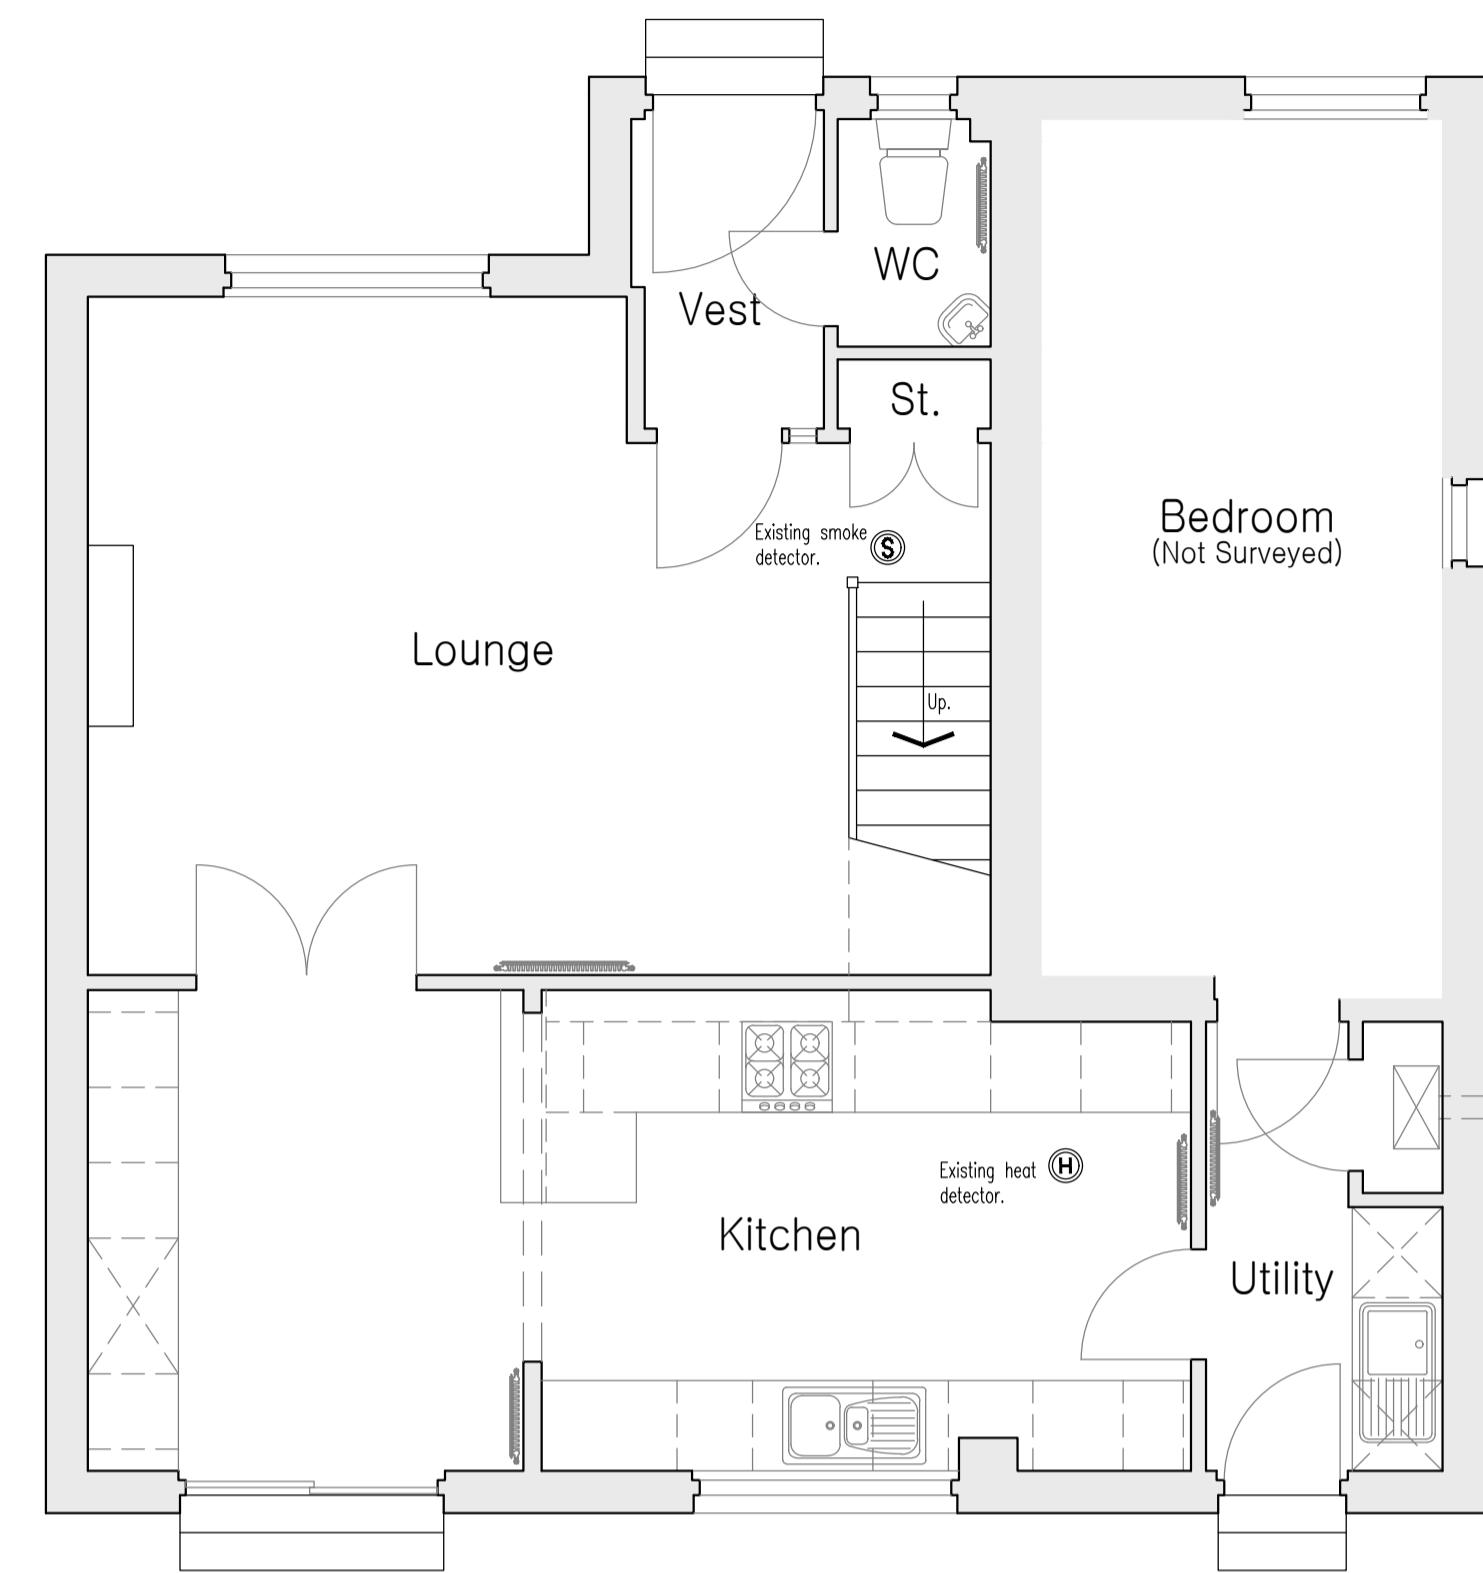
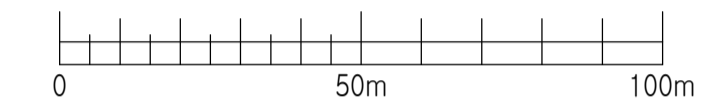


Ordnance Survey (c) Crown Copyright 2022. All rights reserved. Licence number 100022432


Location Plan 1:1250

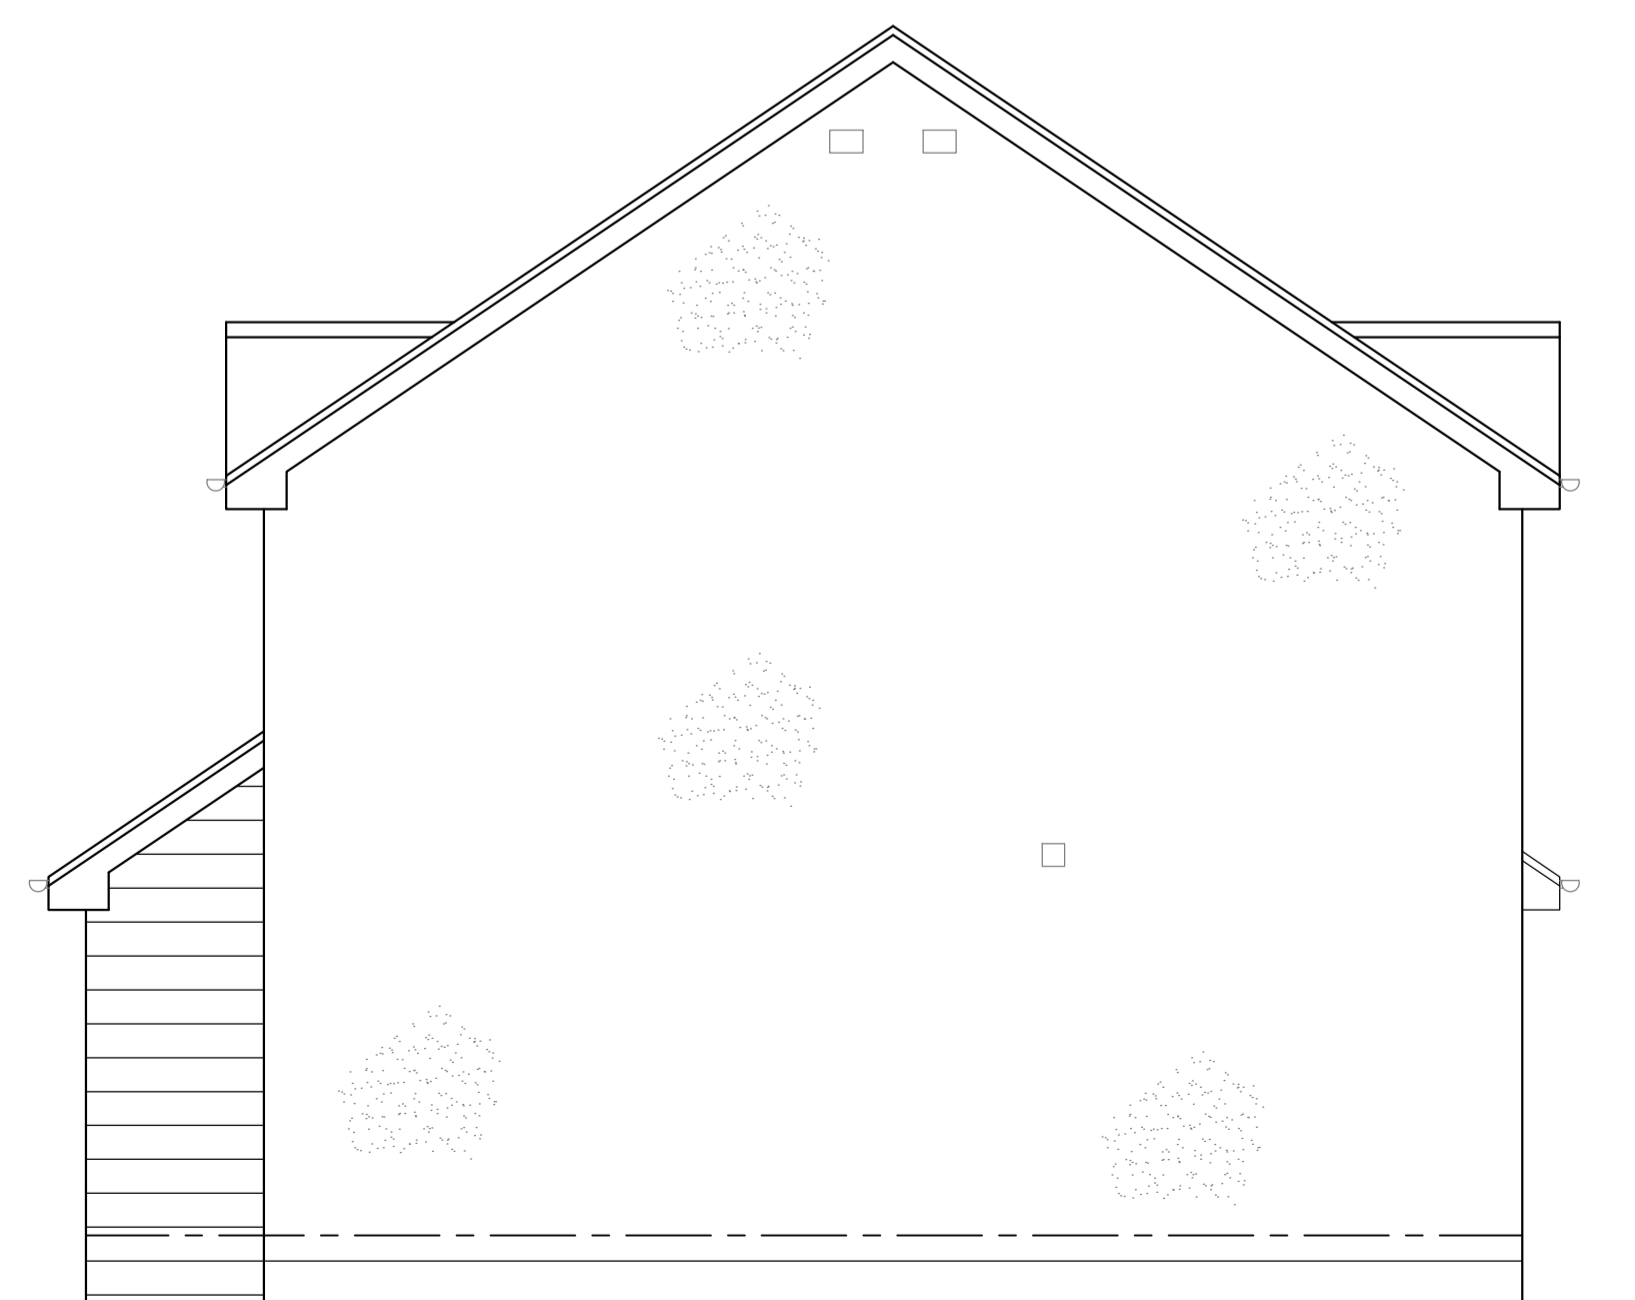


Existing GF Plan 1:50

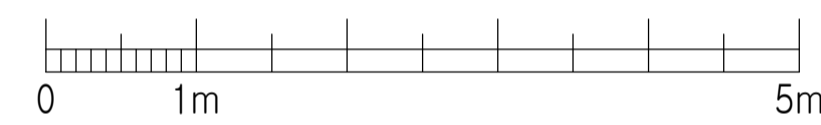

Ex South East Elevation 1:50

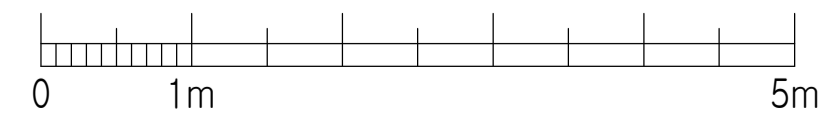

Ex North East Elevation

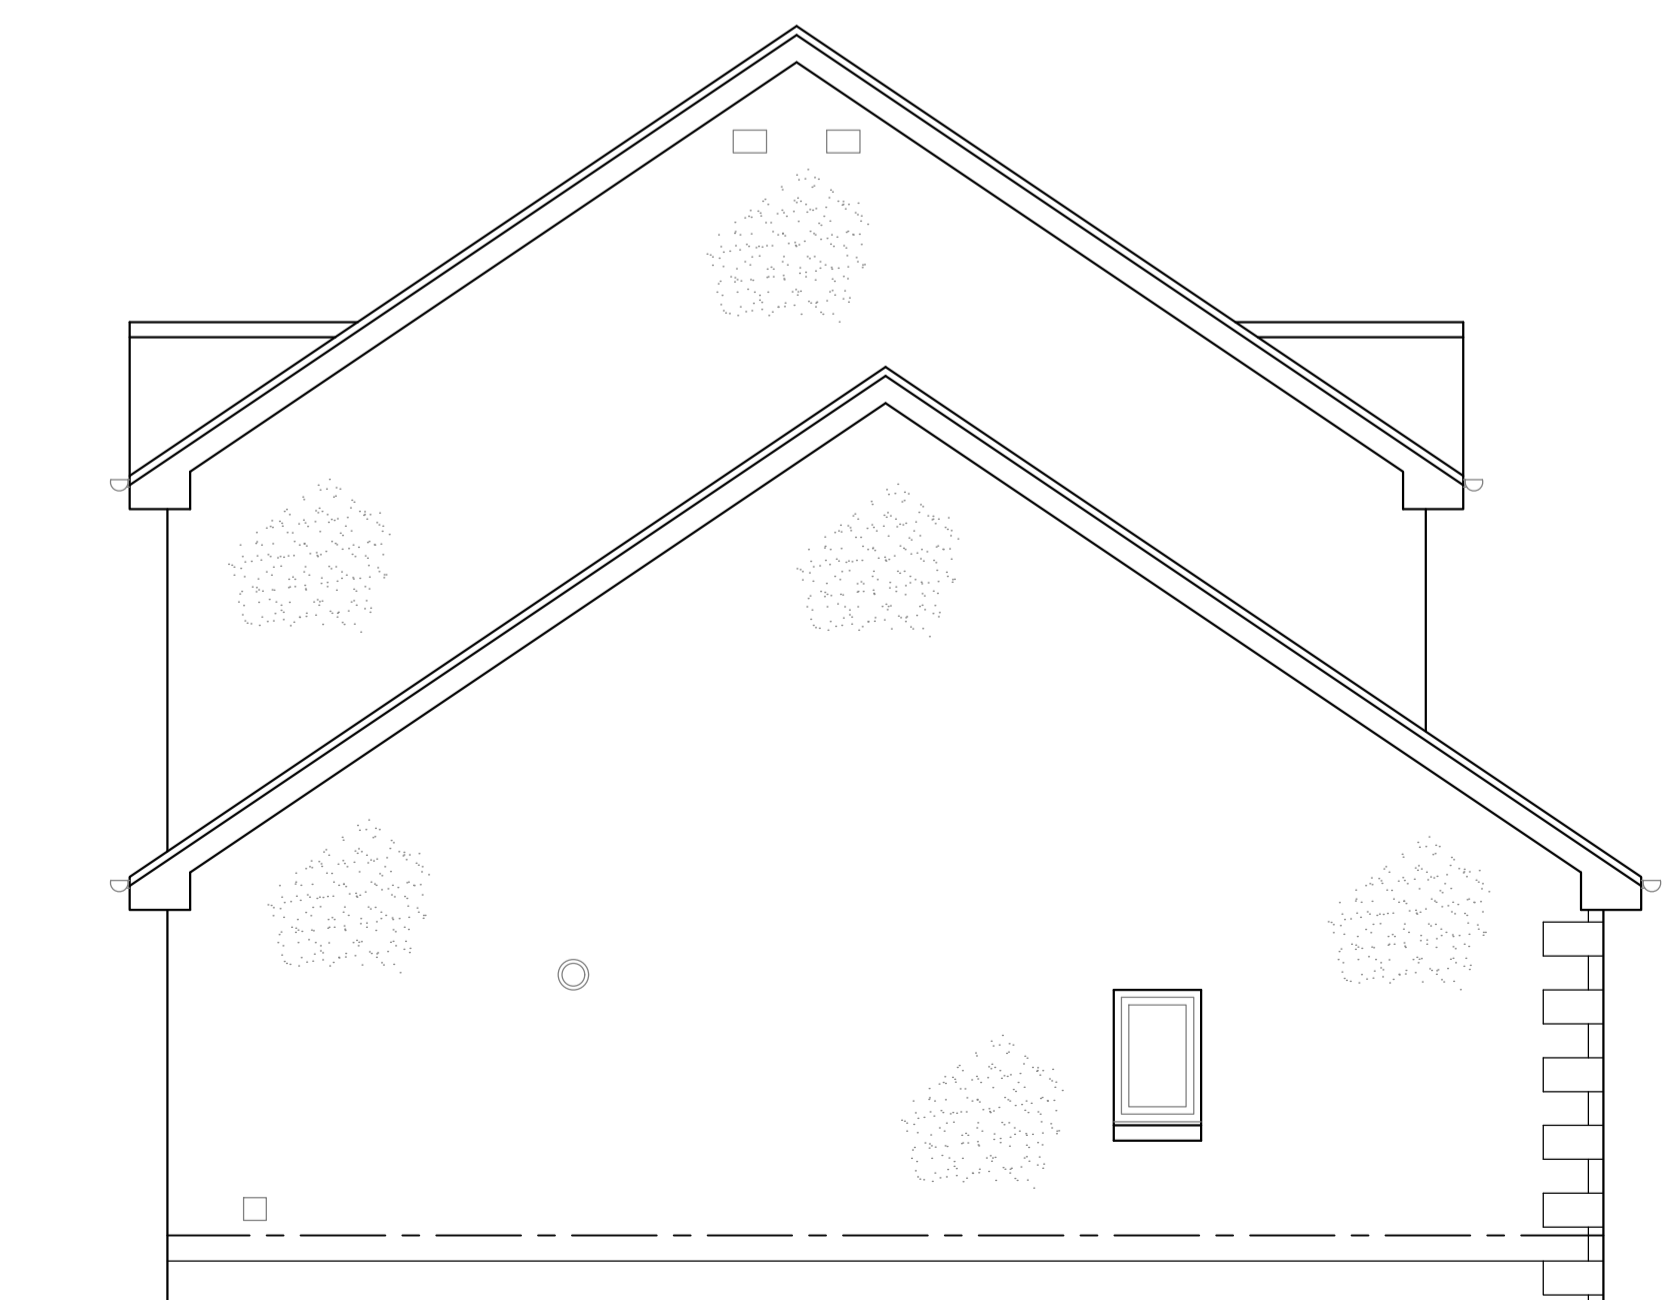

Ex North West Elevation

THIS DRAWING IS COPYRIGHT AND CANNOT BE COPIED IN WHOLE OR IN PART WITHOUT THE WRITTEN CONSENT OF COBBAN ARCHITECTURE LTD.

COBBAN
ARCHITECTURE

Cobban Architecture Ltd.
1 Rutherford Gardens
Inverurie
Aberdeenshire
AB51 4LJ

T: 01467 672411
E: martin@cobbanarchitecture.co.uk
www.cobbanarchitecture.co.uk

Project: Proposed Extension at
6 Cherry Grove, Blackburn, AB21 0YP.

Client: Mr & Mrs Taylor

Draw Title: As-Existing Drawing.

Date: Oct '23 Draw No: CA0479-01 Rev: --