




1 Section 1 - Through Existing and Neighbouring Property
1:50

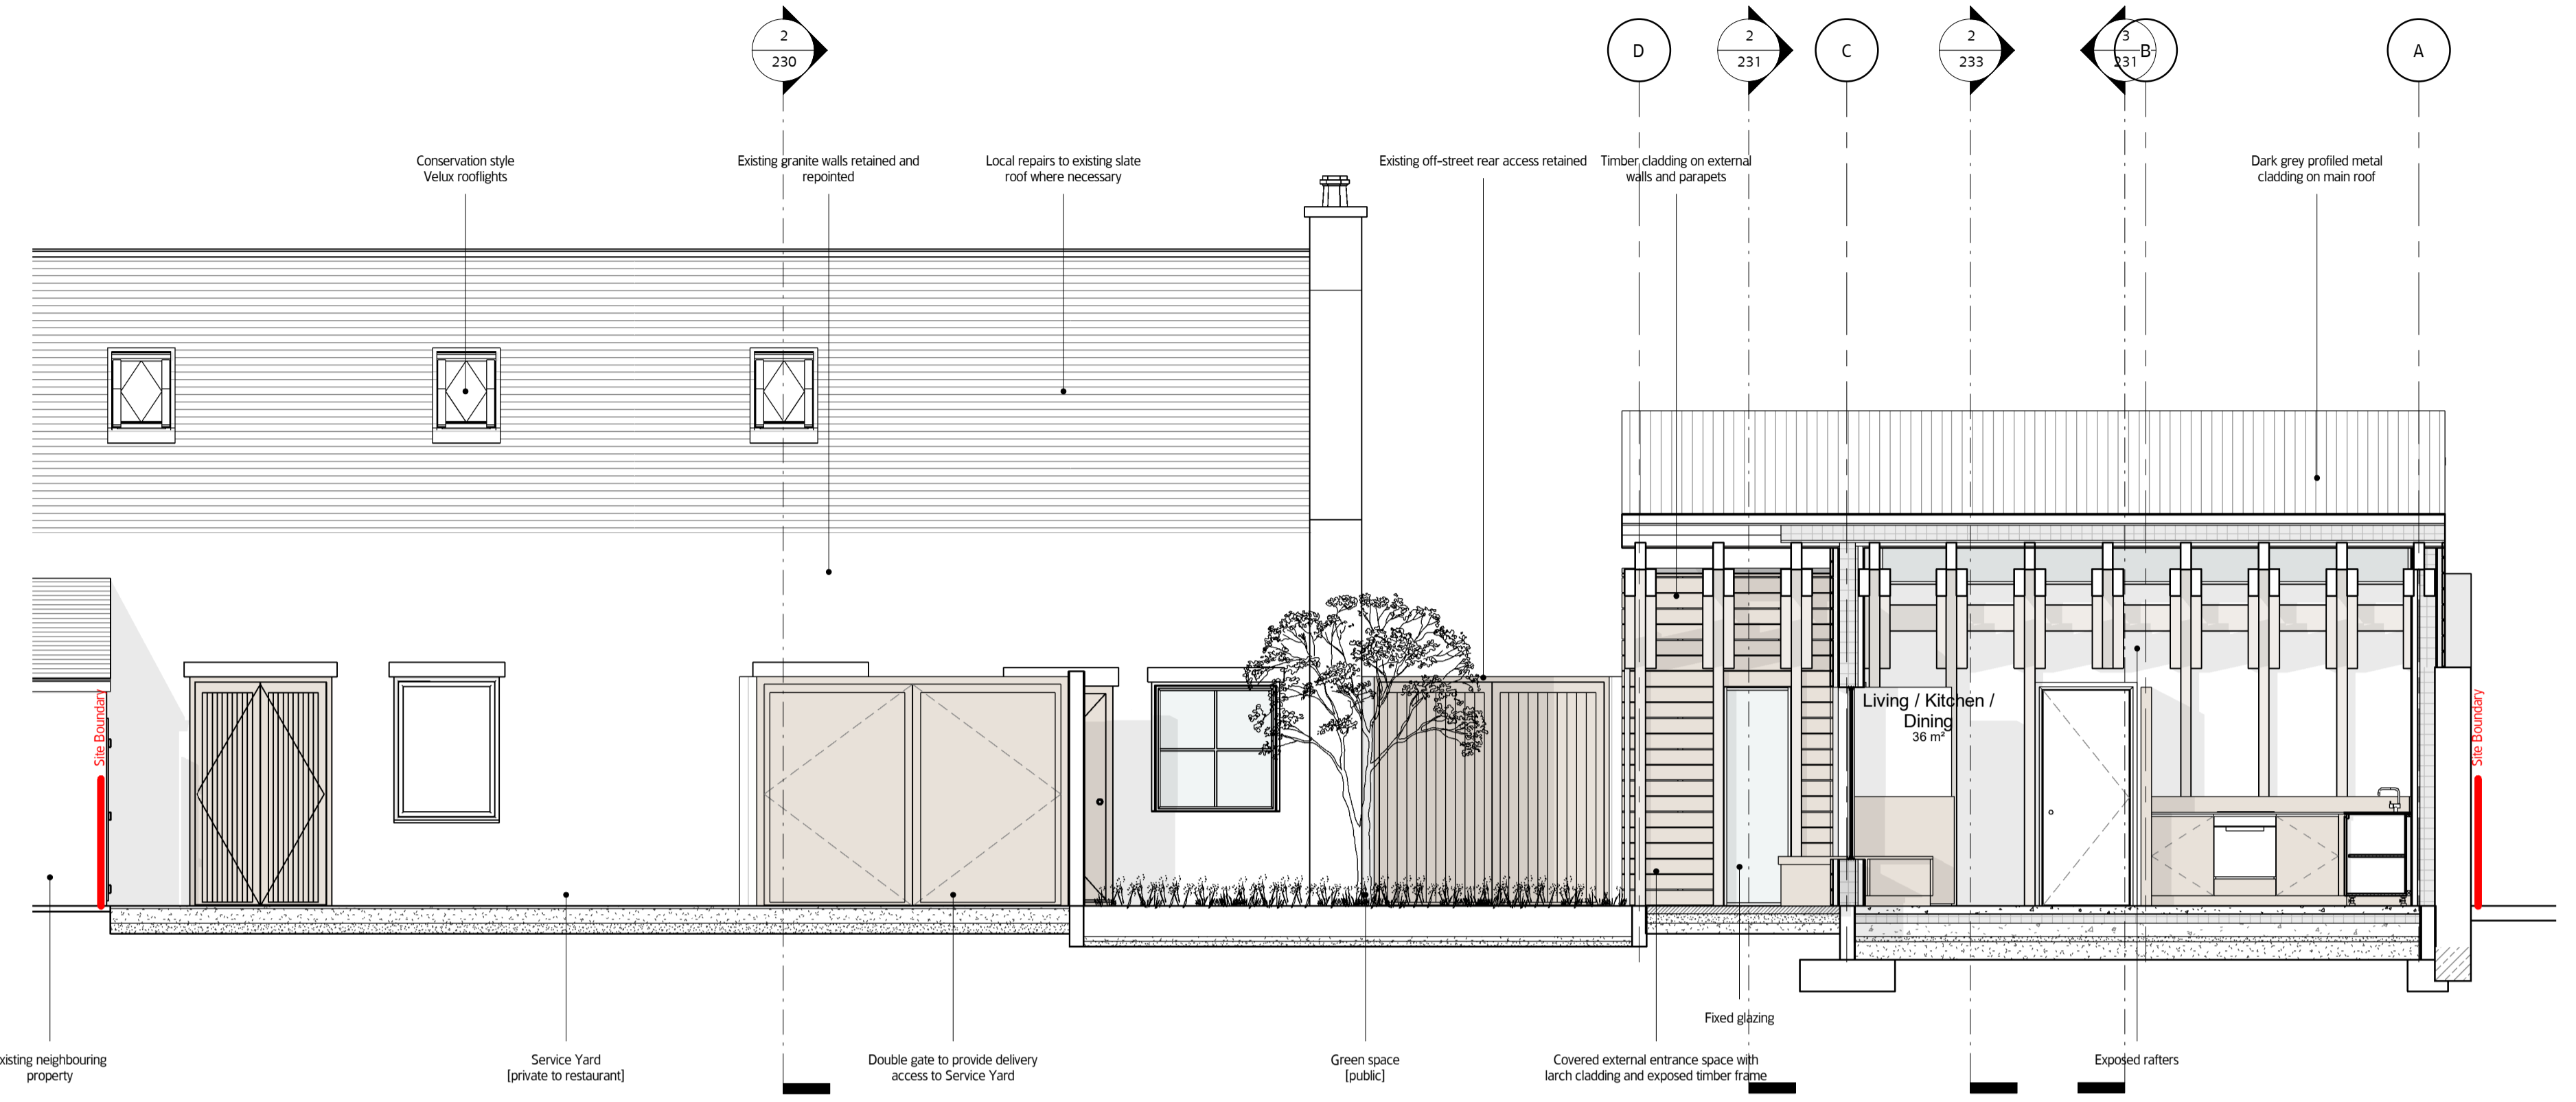

3 Section 3 - Through Courtyard and New Build Accommodation
1:50

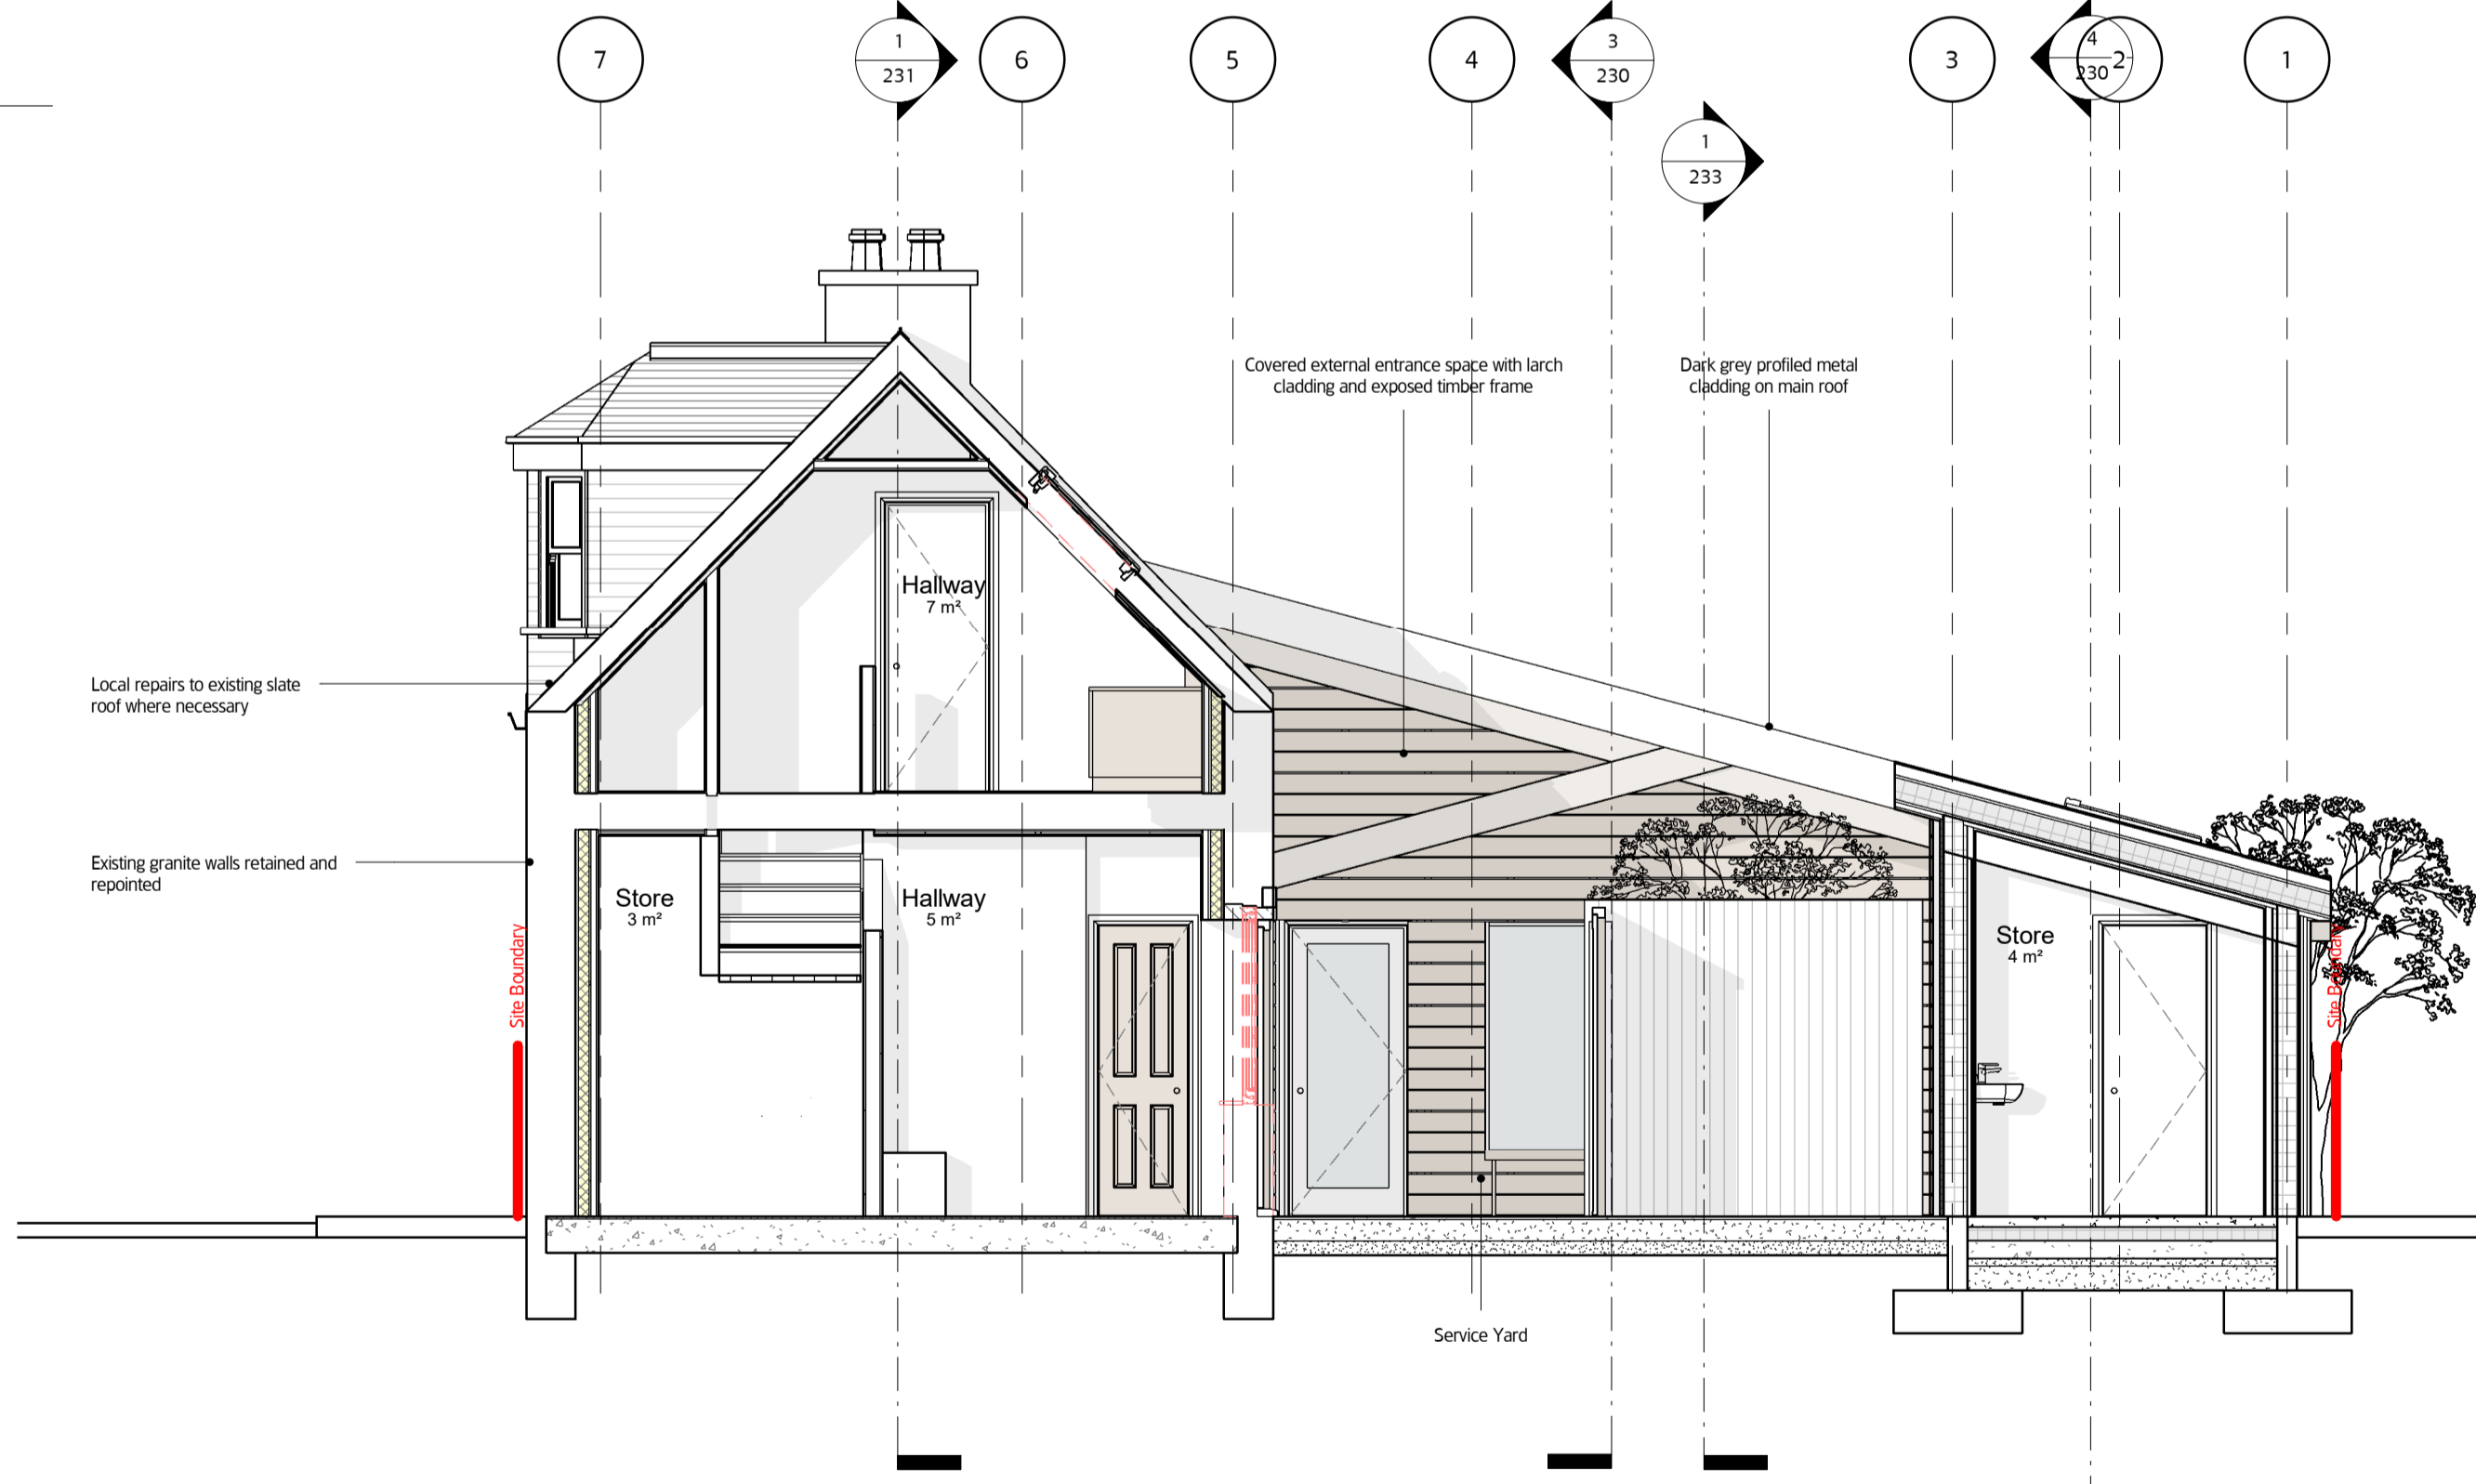

2 Section 2 - Through Existing Building and Courtyard
1:50

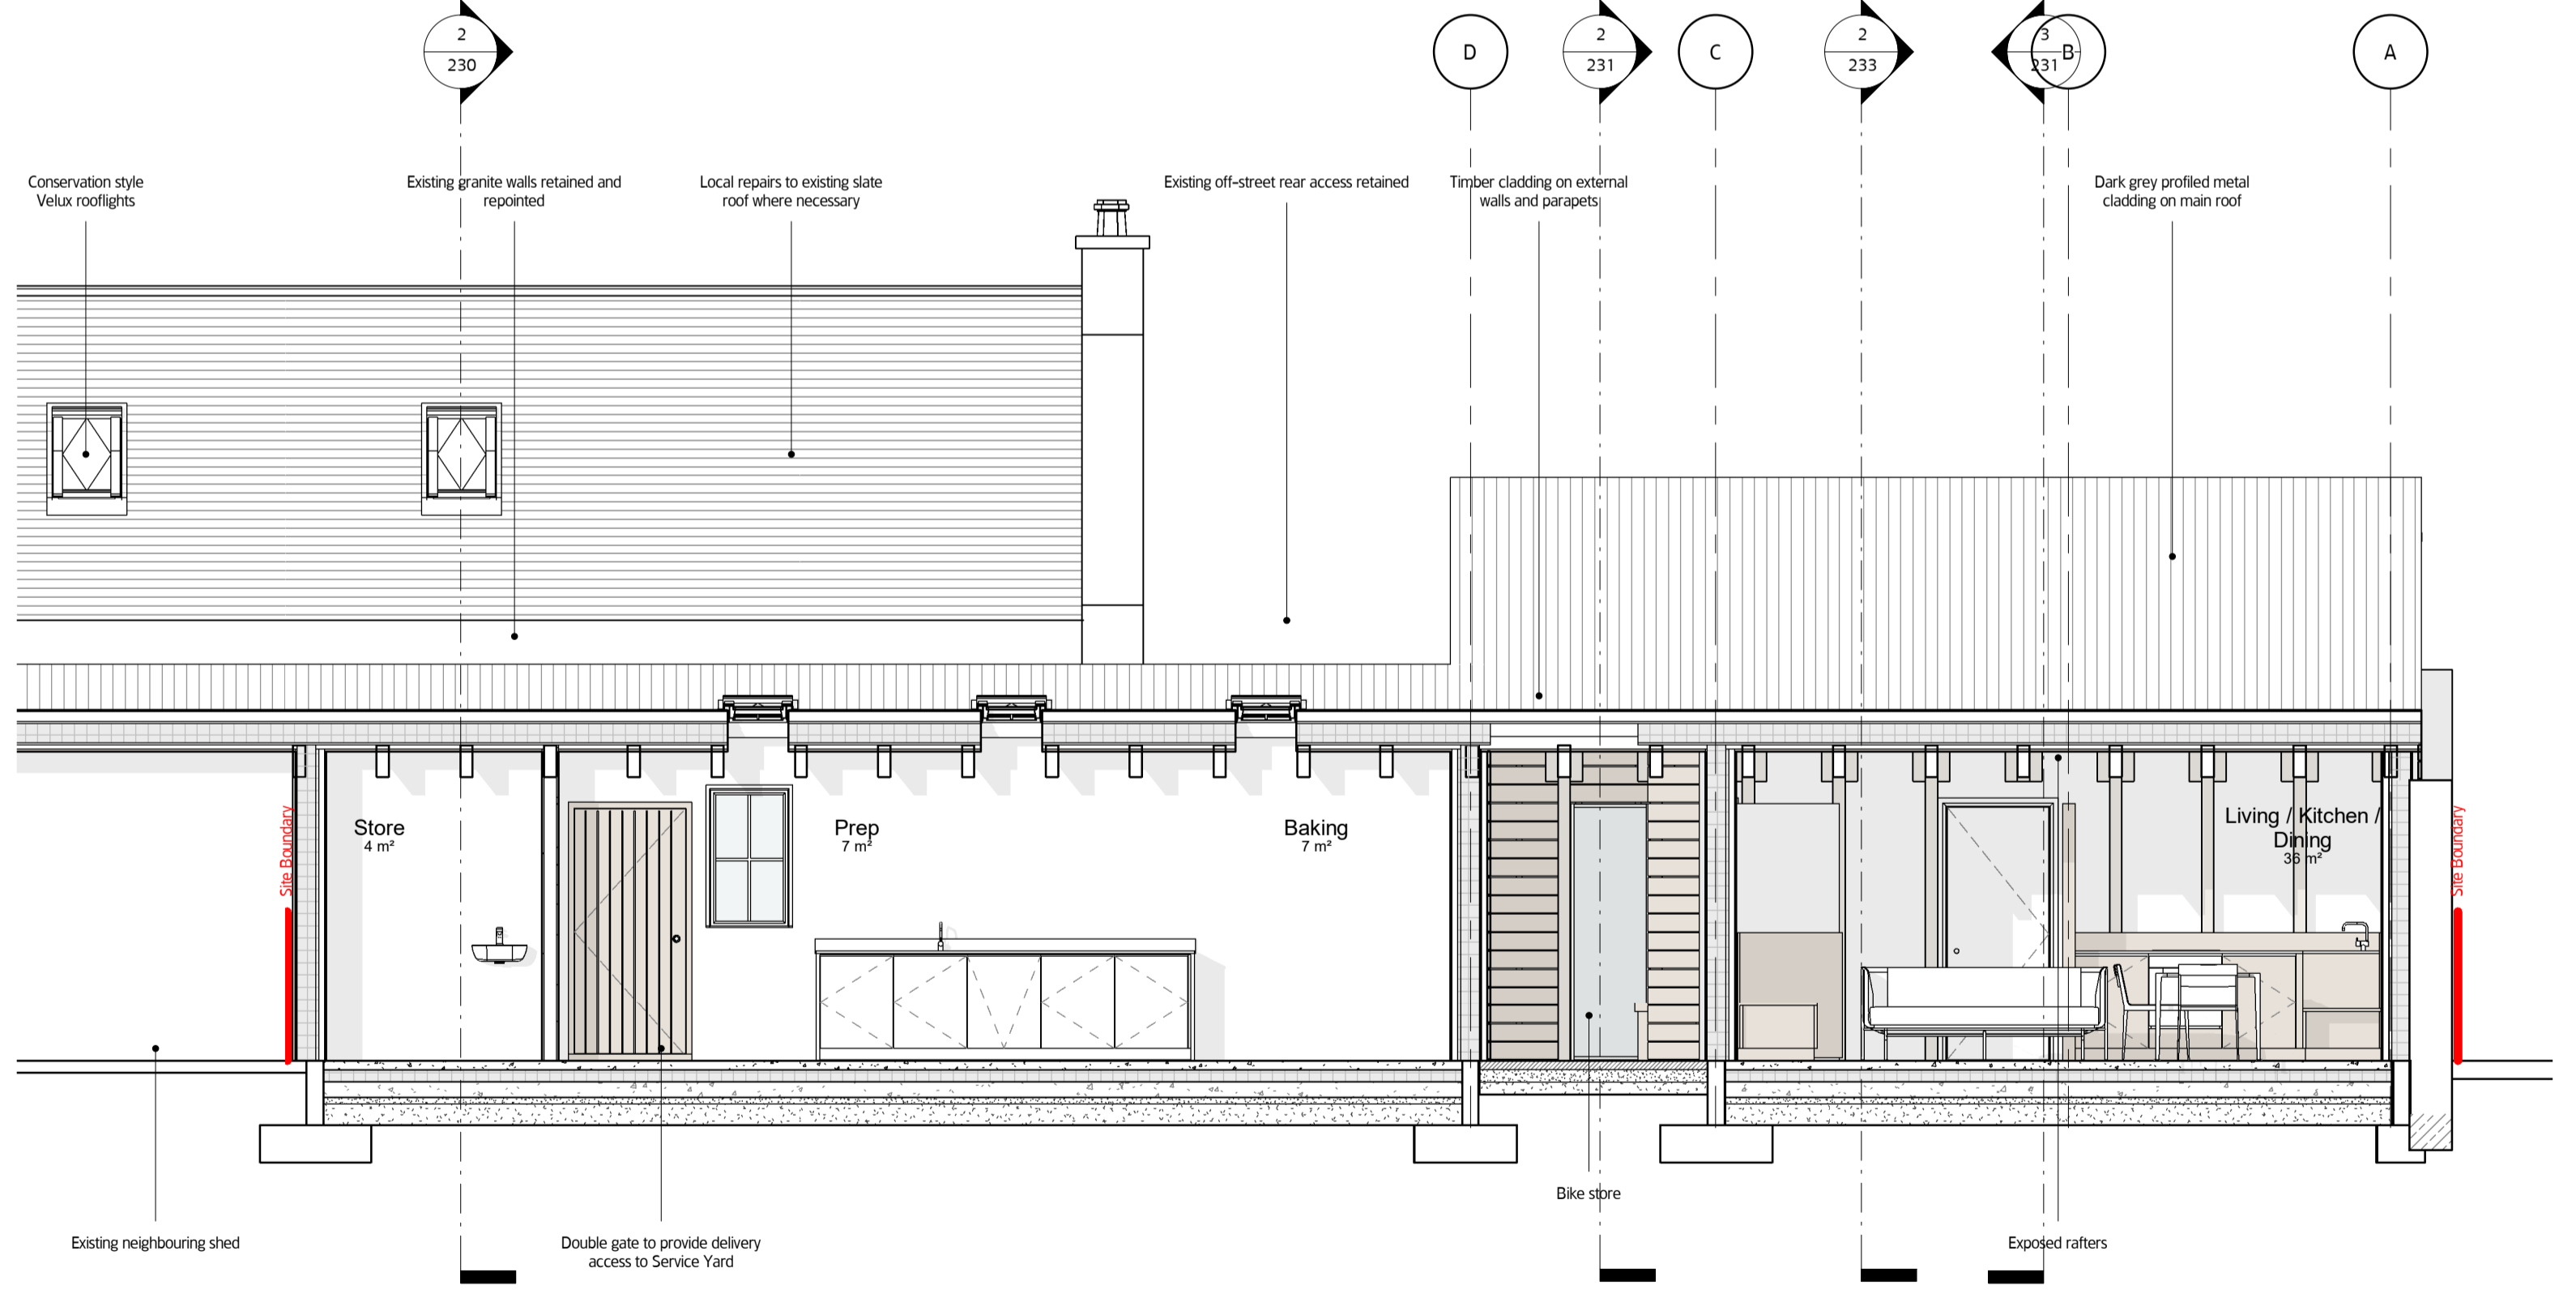

4 Section 4 - Through Bakery and New Build Accommodation
1:50

MOXON
LONDON
Great Western Studios, 65 Alfred Road, London W2 5EU
1 0207 034 0088 | 1 0207 034 0099
SCOTLAND
Quarry Studios, Craigh, Aberdeenshire AB35 5UL
1 01339 742047 | 1 0207 034 0099
info@moxonarchitects.com | www.moxonarchitects.com

Project: Dinner Pizzeria & Accommodation																					
Drawing Title: Sections - Proposed (1 of 3)																					
Status: Planning	Checked by: BPS																				
Drawn by: JK	Date: 28/11/23																				
Project No: 763	Scale: 1:50																				
Site: 61/881x534m	Rev: 01																				
<table border="1"> <tr> <td>01</td> <td>28/11/23</td> <td>Planning</td> <td>JK</td> <td>BPS</td> </tr> <tr> <td>REV</td> <td>DATE</td> <td>DESCRIPTION</td> <td>CHK</td> <td>CHK</td> </tr> </table>	01	28/11/23	Planning	JK	BPS	REV	DATE	DESCRIPTION	CHK	CHK	<table border="1"> <tr> <td>01</td> <td>28/11/23</td> <td>Planning</td> <td>JK</td> <td>BPS</td> </tr> <tr> <td>REV</td> <td>DATE</td> <td>DESCRIPTION</td> <td>CHK</td> <td>CHK</td> </tr> </table>	01	28/11/23	Planning	JK	BPS	REV	DATE	DESCRIPTION	CHK	CHK
01	28/11/23	Planning	JK	BPS																	
REV	DATE	DESCRIPTION	CHK	CHK																	
01	28/11/23	Planning	JK	BPS																	
REV	DATE	DESCRIPTION	CHK	CHK																	