




This drawing is copyright of Annie Kenyon Architects Ltd. This drawing is to be read in conjunction with all related drawings. Do not scale from this drawing. All dimensions must be checked and verified on site before commencing any work or producing shop drawings. The originator should be notified immediately of any discrepancy.

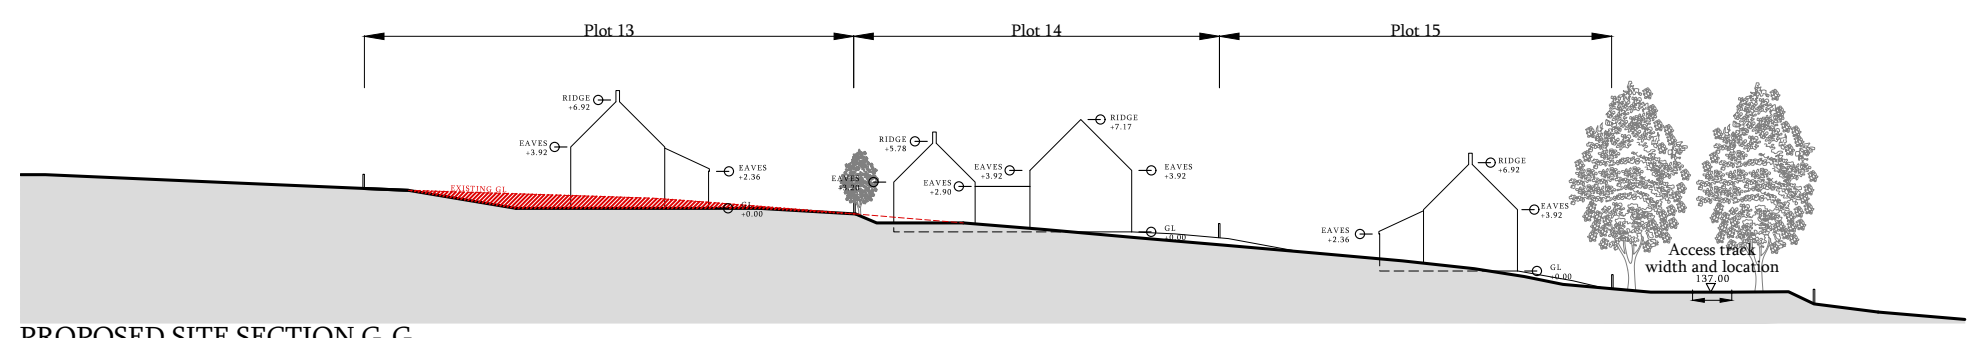


PROPOSED SITE SECTION G-G

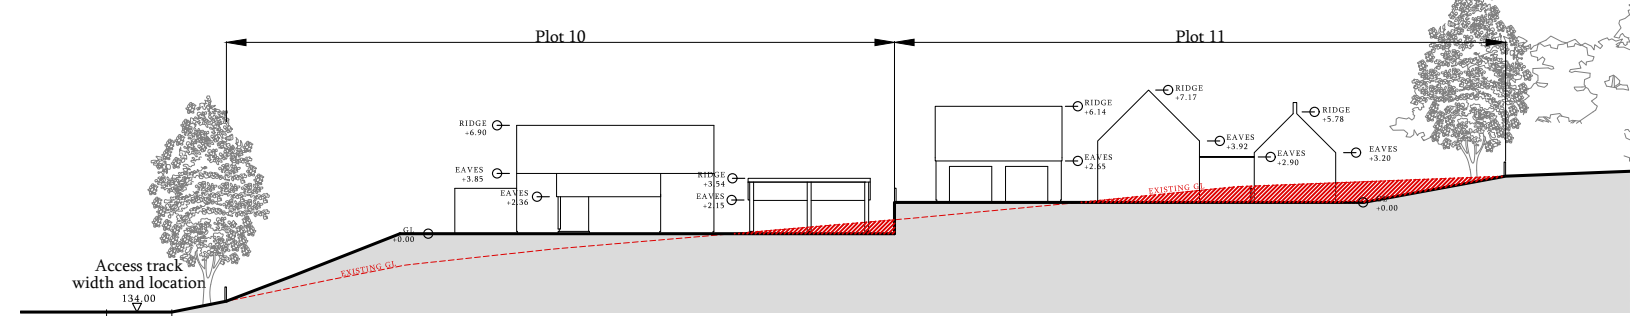


PROPOSED SITE SECTION H-H

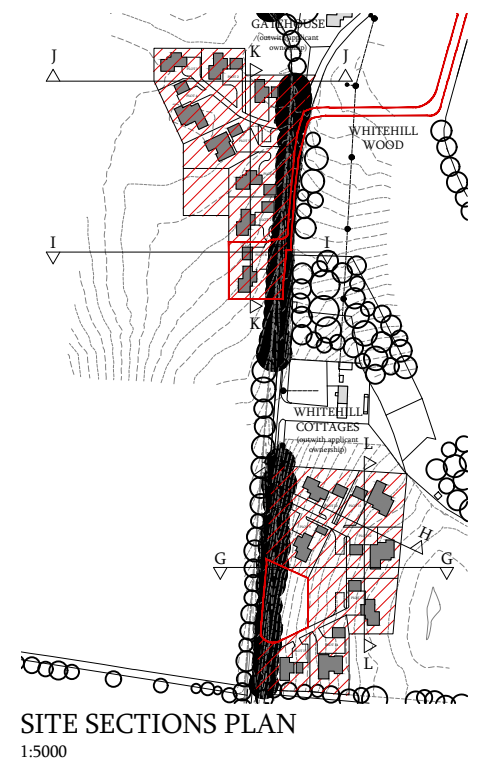


SITE SECTIONS PLAN  
1:5000

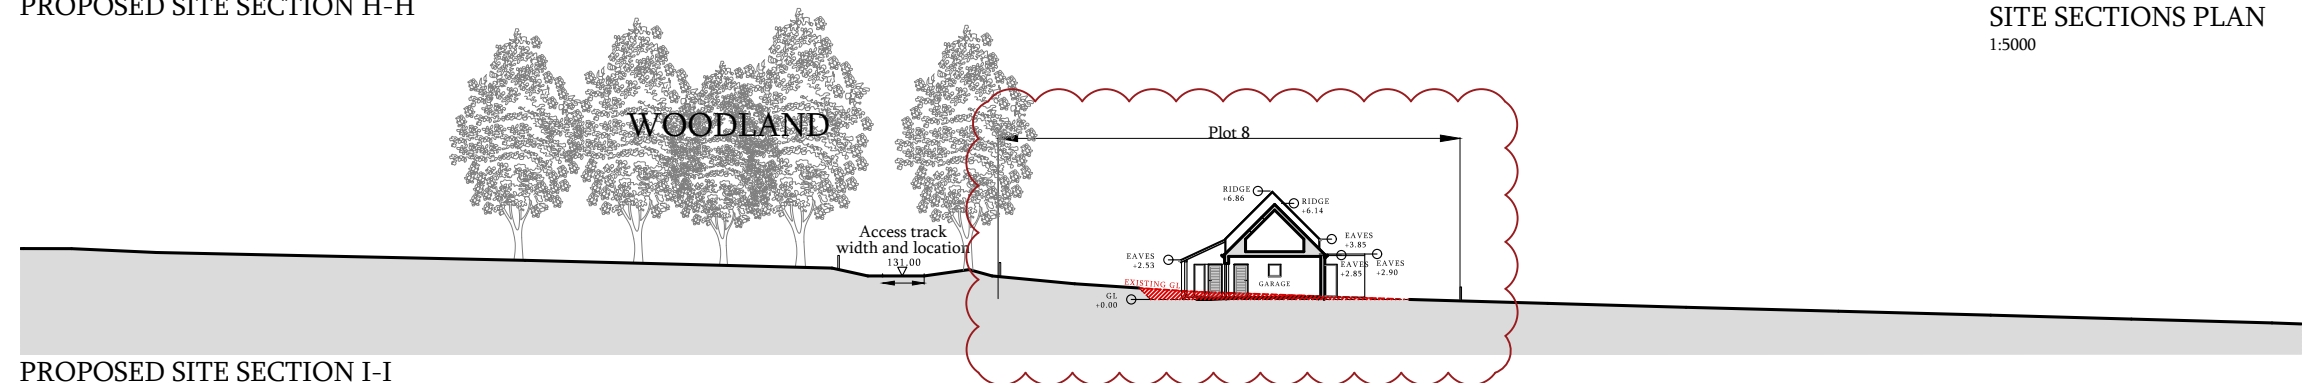


PROPOSED SITE SECTION I-I

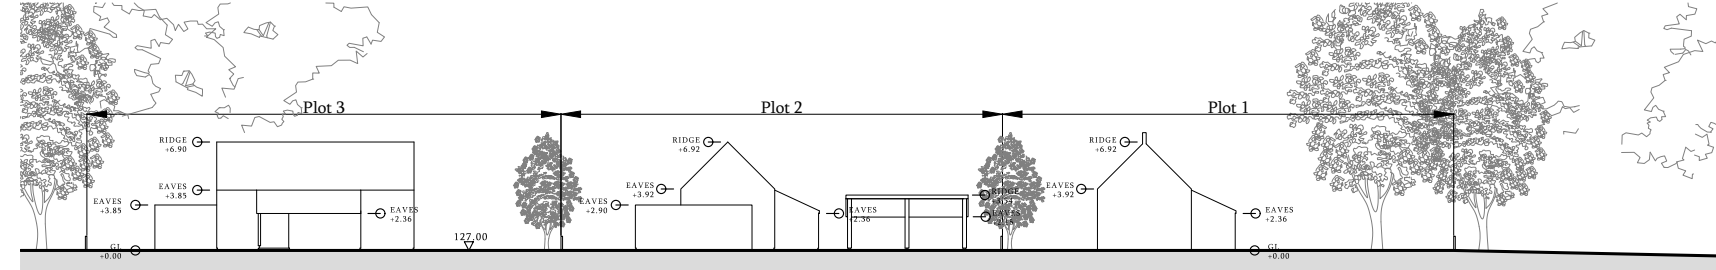

PROPOSED SITE SECTION J-J

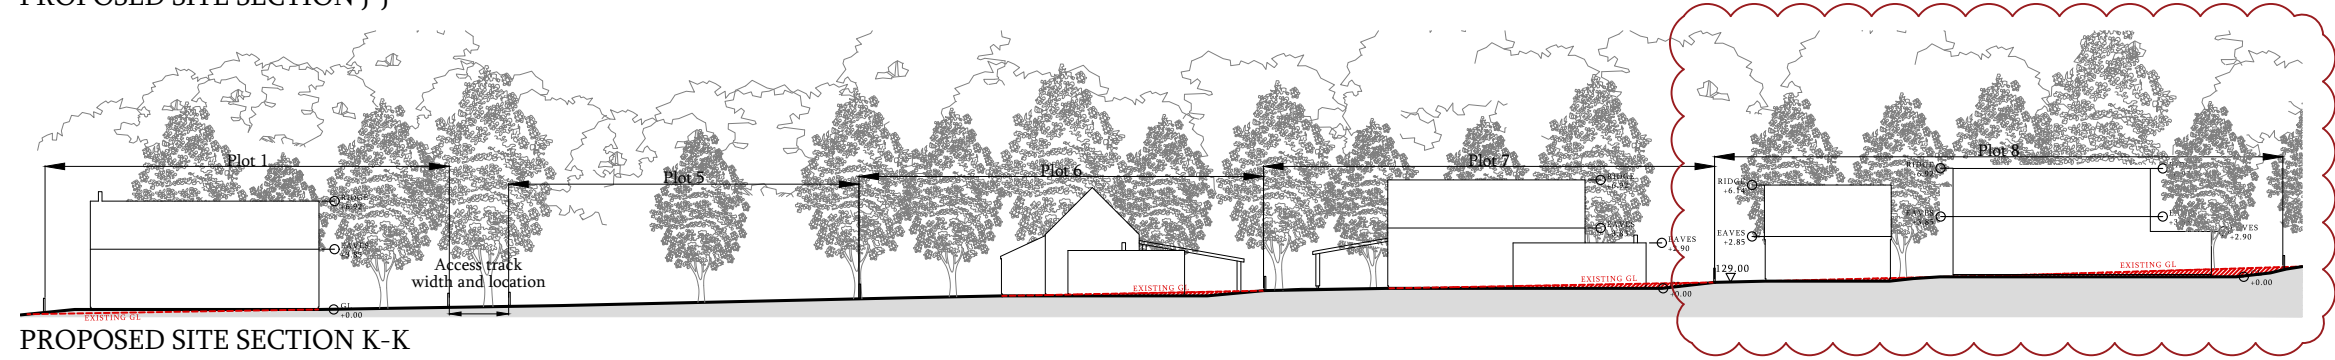

PROPOSED SITE SECTION K-K

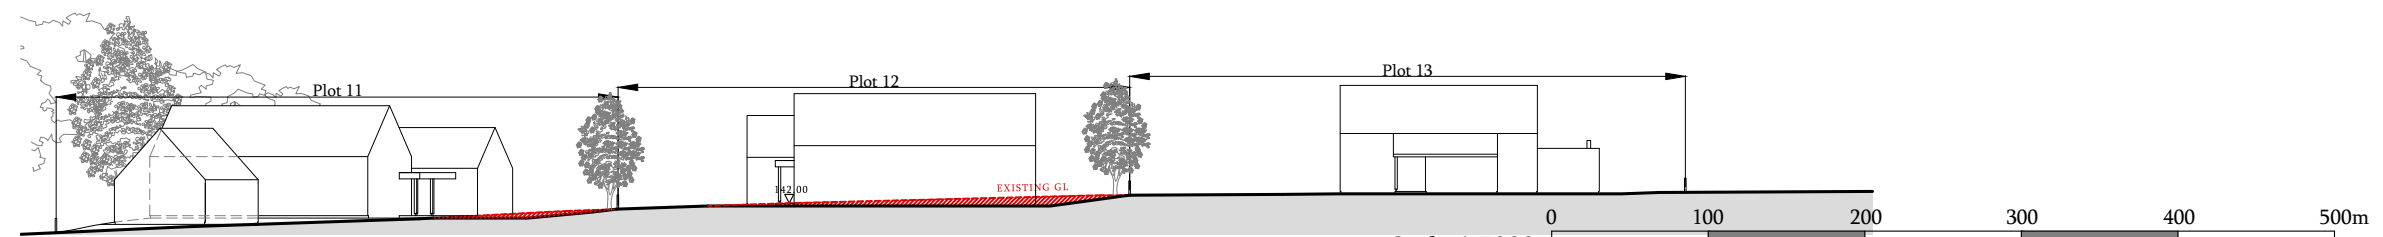

PROPOSED SITE SECTION L-L



**PLANNING**

**aka**  
Annie Kenyon Architects Ltd

North Gate Lodge  
Haddo  
Inverkeithny  
Huntly  
AB54 7XB  
tel/fax: 01464 851 621  
www.akenyonarchitects.com  
info@akenyonarchitects.com

Client  
Annie Kenyon Developments Ltd

Job Title  
Enabling Development  
Mains of Carnousie  
Turriff, Aberdeenshire

Drawing Title  
Proposed site sections |  
Site sections plan

CAD Reference  
-

Scale at A3 1:500	Drawn CS	Chk AK	Date JULY 16
----------------------	-------------	-----------	-----------------

Job No. <b>900</b>	Drawing No. <b>PL-21</b>	Revision No. <b>A</b>
-----------------------	-----------------------------	--------------------------