




This drawing is copyright of Annie Kenyon Architects Ltd. This drawing is to be read in conjunction with all related drawings. Do not scale from this drawing. All dimensions must be checked and verified on site before commencing any work or producing shop drawings. The originator should be notified immediately of any discrepancy.

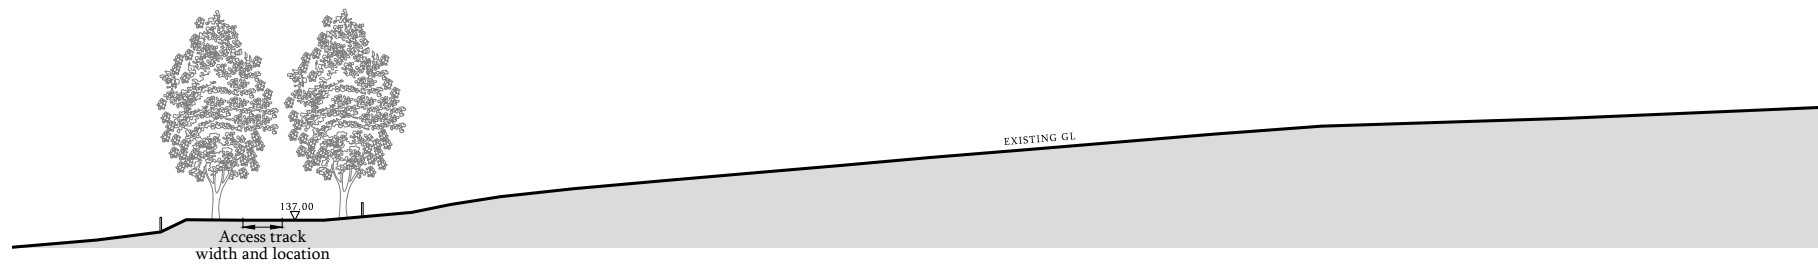


EXISTING SITE SECTION A-A

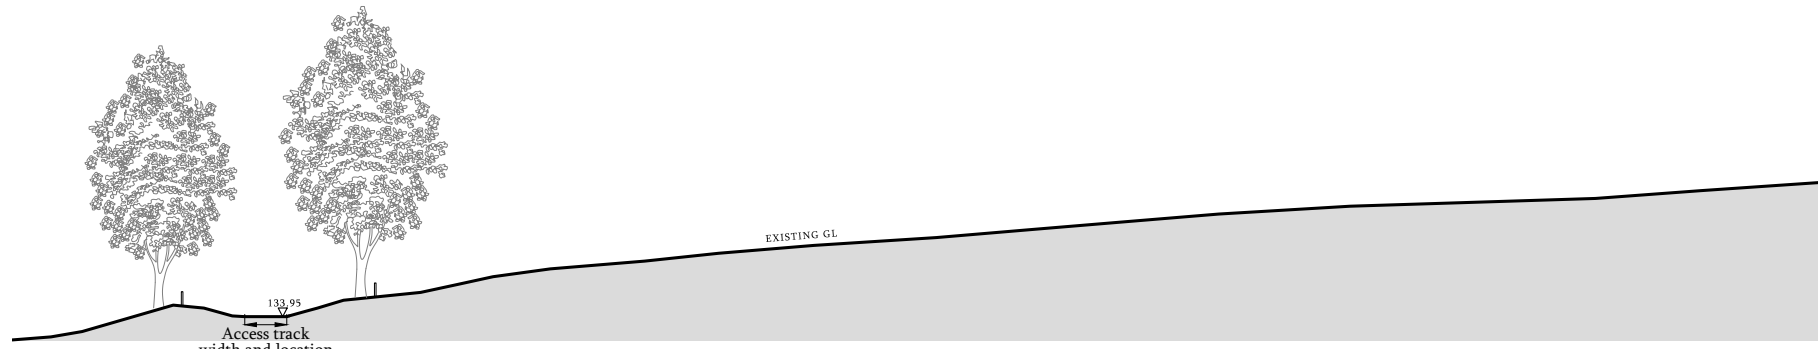

EXISTING SITE SECTION B-B

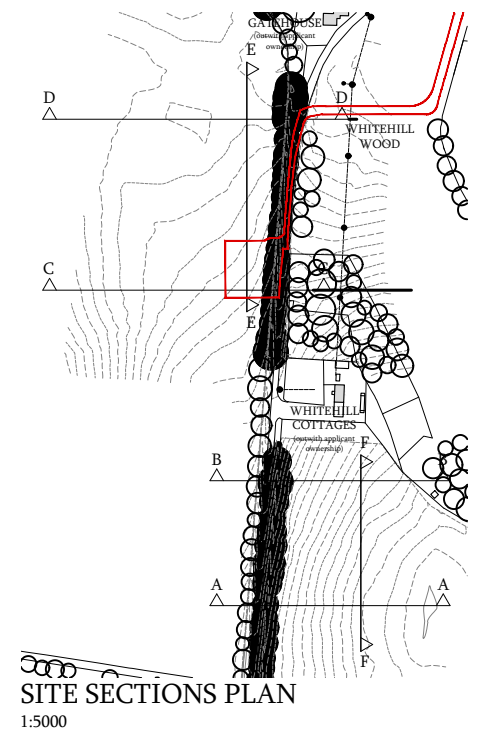

SITE SECTIONS PLAN
1:5000

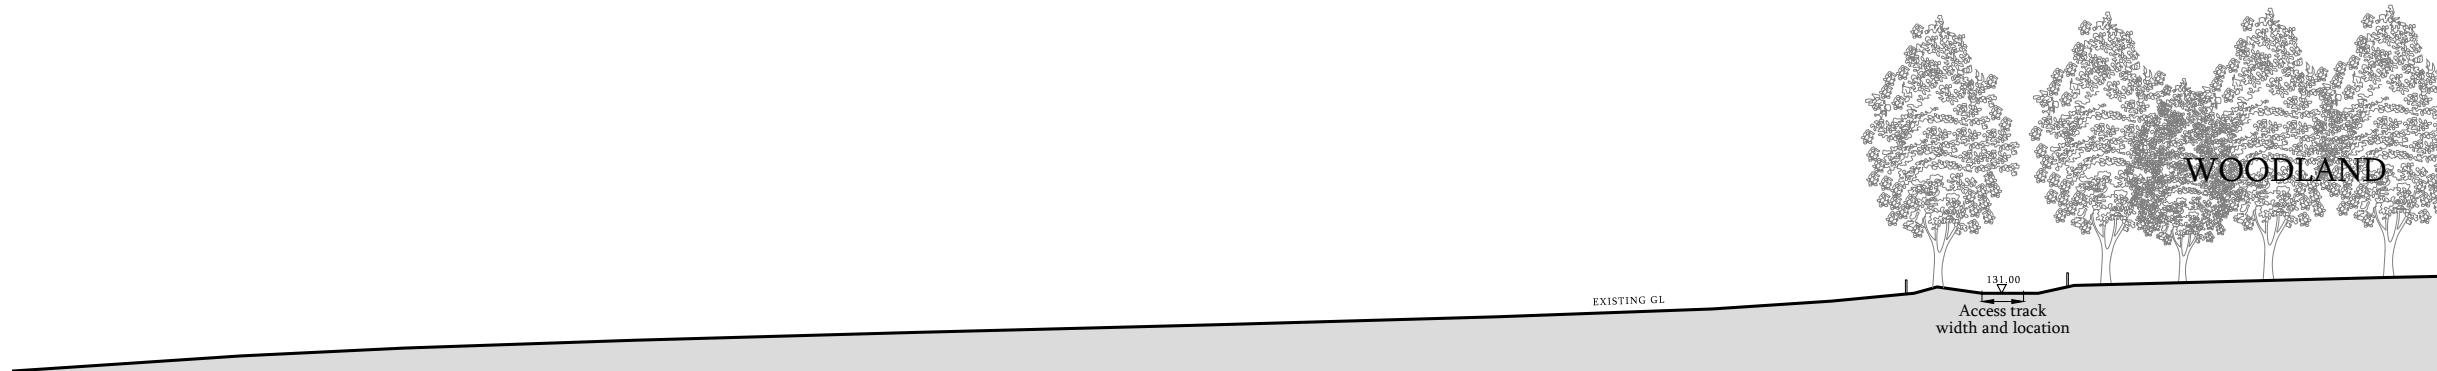

EXISTING SITE SECTION C-C





EXISTING SITE SECTION D-D



EXISTING SITE SECTION E-E



EXISTING SITE SECTION F-F

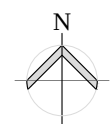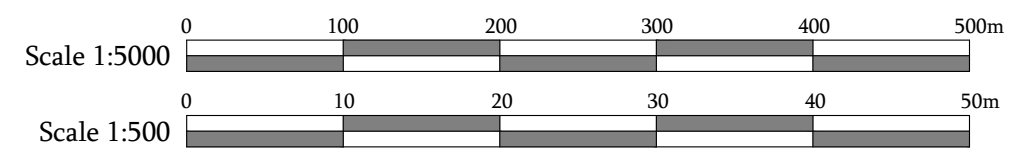

PLANNING

aka
Annie Kenyon Architects Ltd

North Gate Lodge
Haddo
Inverkeithny
Huntly
AB54 7XB
tel/fax: 01464 851 621
www.akenyonarchitects.com
info@akenyonarchitects.com

Client
Annie Kenyon Developments Ltd

Job Title
Enabling Development
Mains of Carnousie
Turriff, Aberdeenshire

Drawing Title
Existing site sections |
Site sections plan

CAD Reference
-

Scale at A3 1:500	Drawn CS	Chk AK	Date JULY 16
----------------------	-------------	-----------	-----------------

Job No. 900	Drawing No. PL-02	Revision No. -
-----------------------	-----------------------------	-------------------