


1 Existing Front Elevation  
1:100



3 Existing Rear Elevation  
1:100



4 Existing RHS Elevation  
1:100

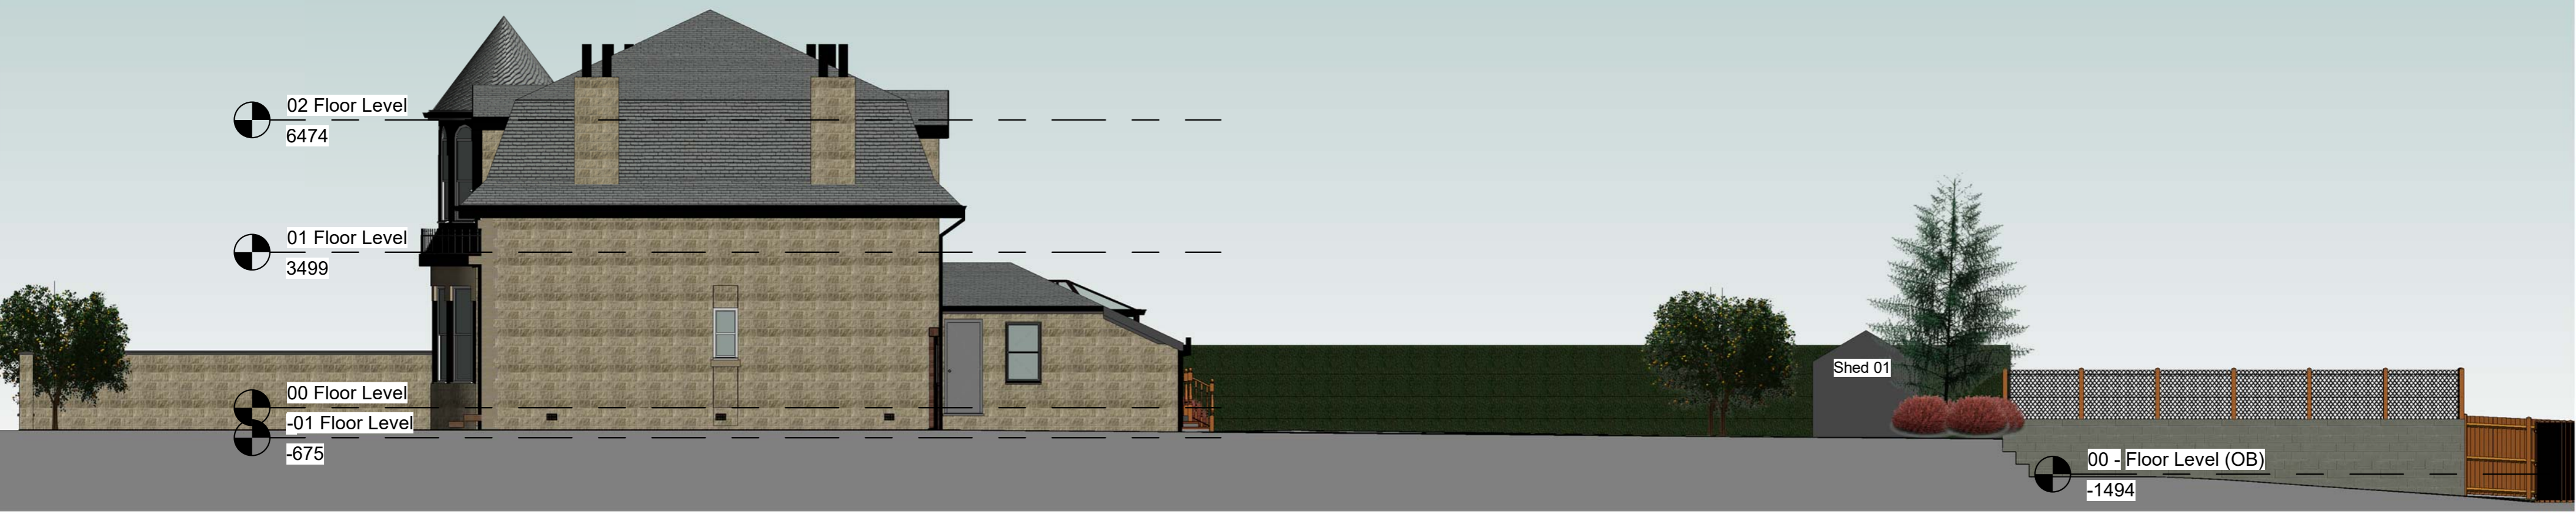

2 Existing LHS Elevation  
1:100

