


Notes :
 All dimensions must be checked on site and not scaled from this drawing.

Client :

Job Title :
 Oakwood
 Waterloo Road
 Wokingham
 RG40 3DA

Drawing Title :
 Site Layout Plan for Outdoor Boulder Covering
 at Oakwood Youth Challenge.

Scale : 1:100

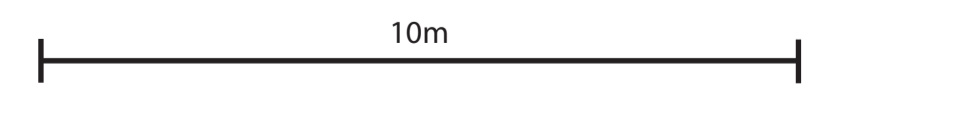

Date : November 2023 **Drawn By :**

Drawing No. **Revision No.**