
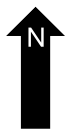
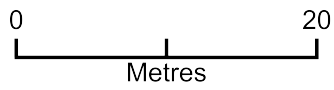


18 Wilwood Road

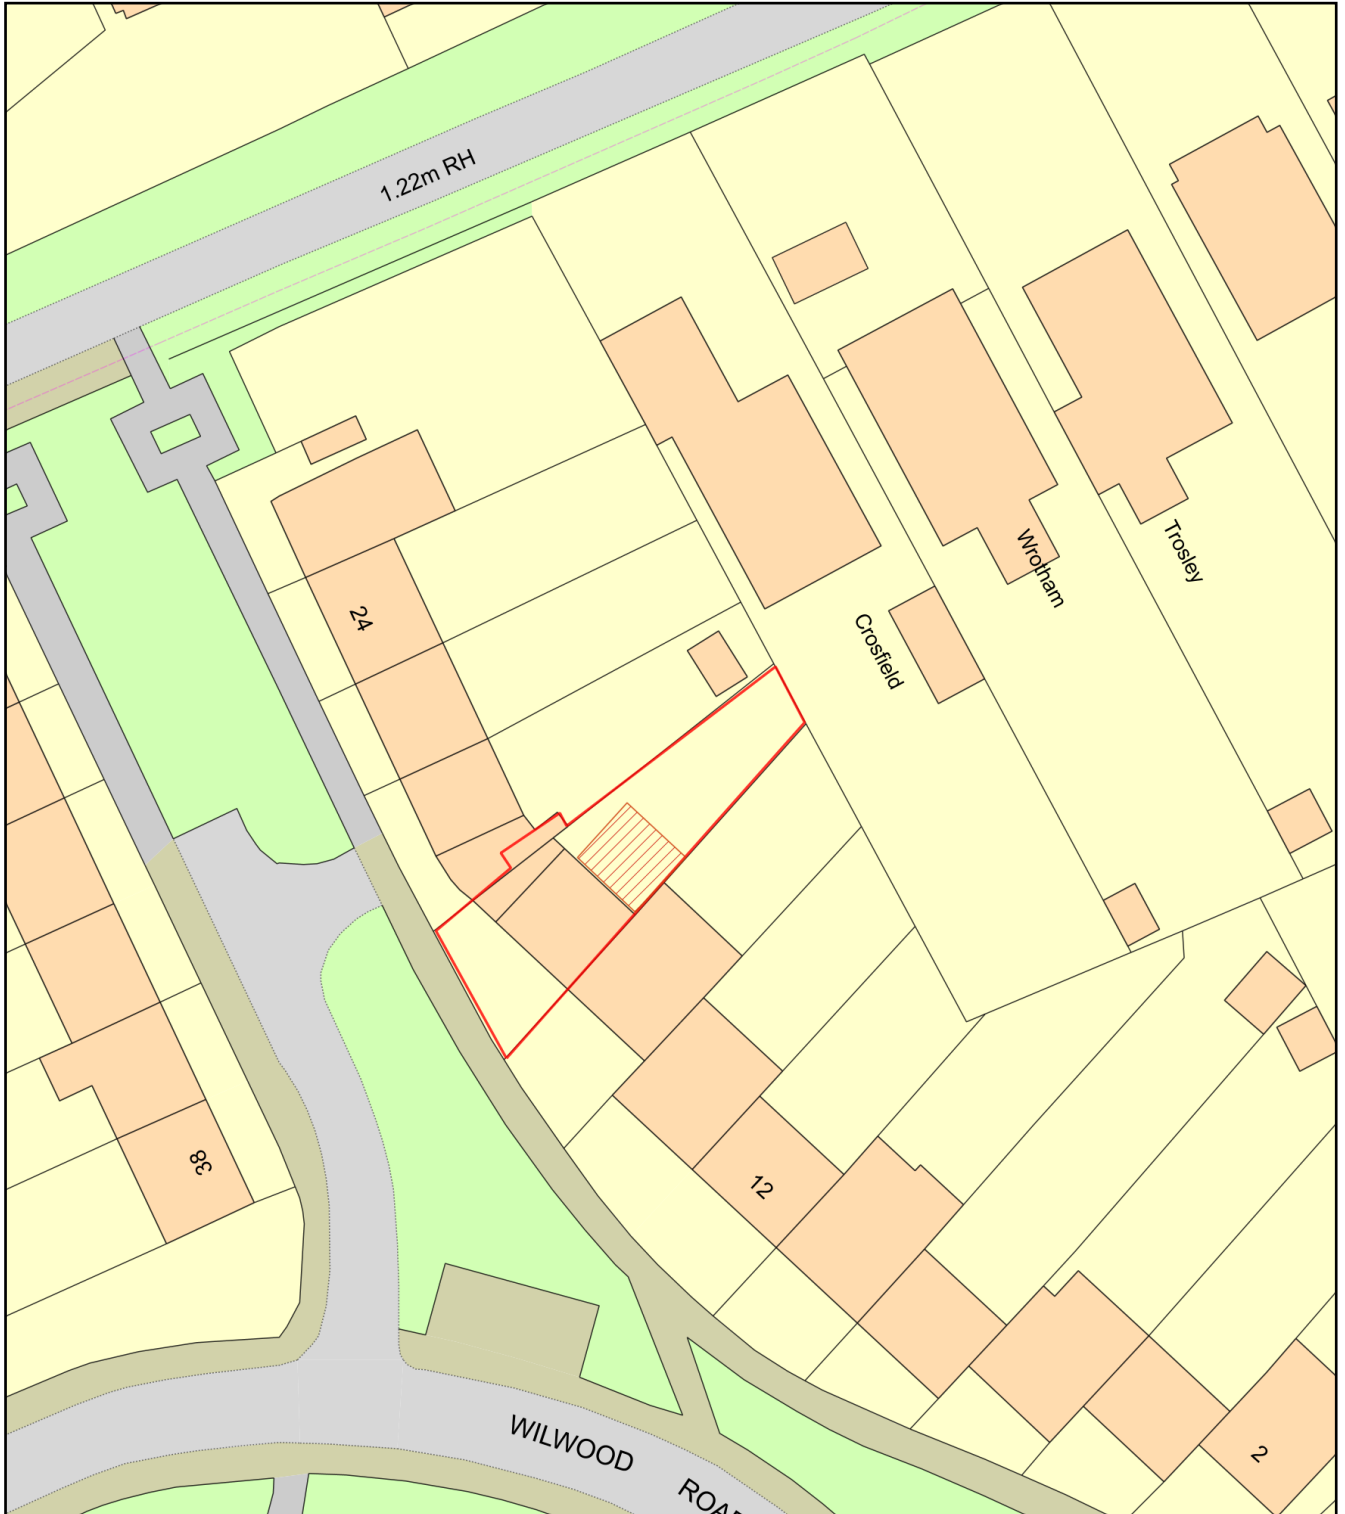

Plan Produced for: Jack Mitchell

Date Produced: 27 Nov 2023

Plan Reference Number: TQRQM23331203024559

Scale: 1:500 @ A4