


Location Plan (1:1000)

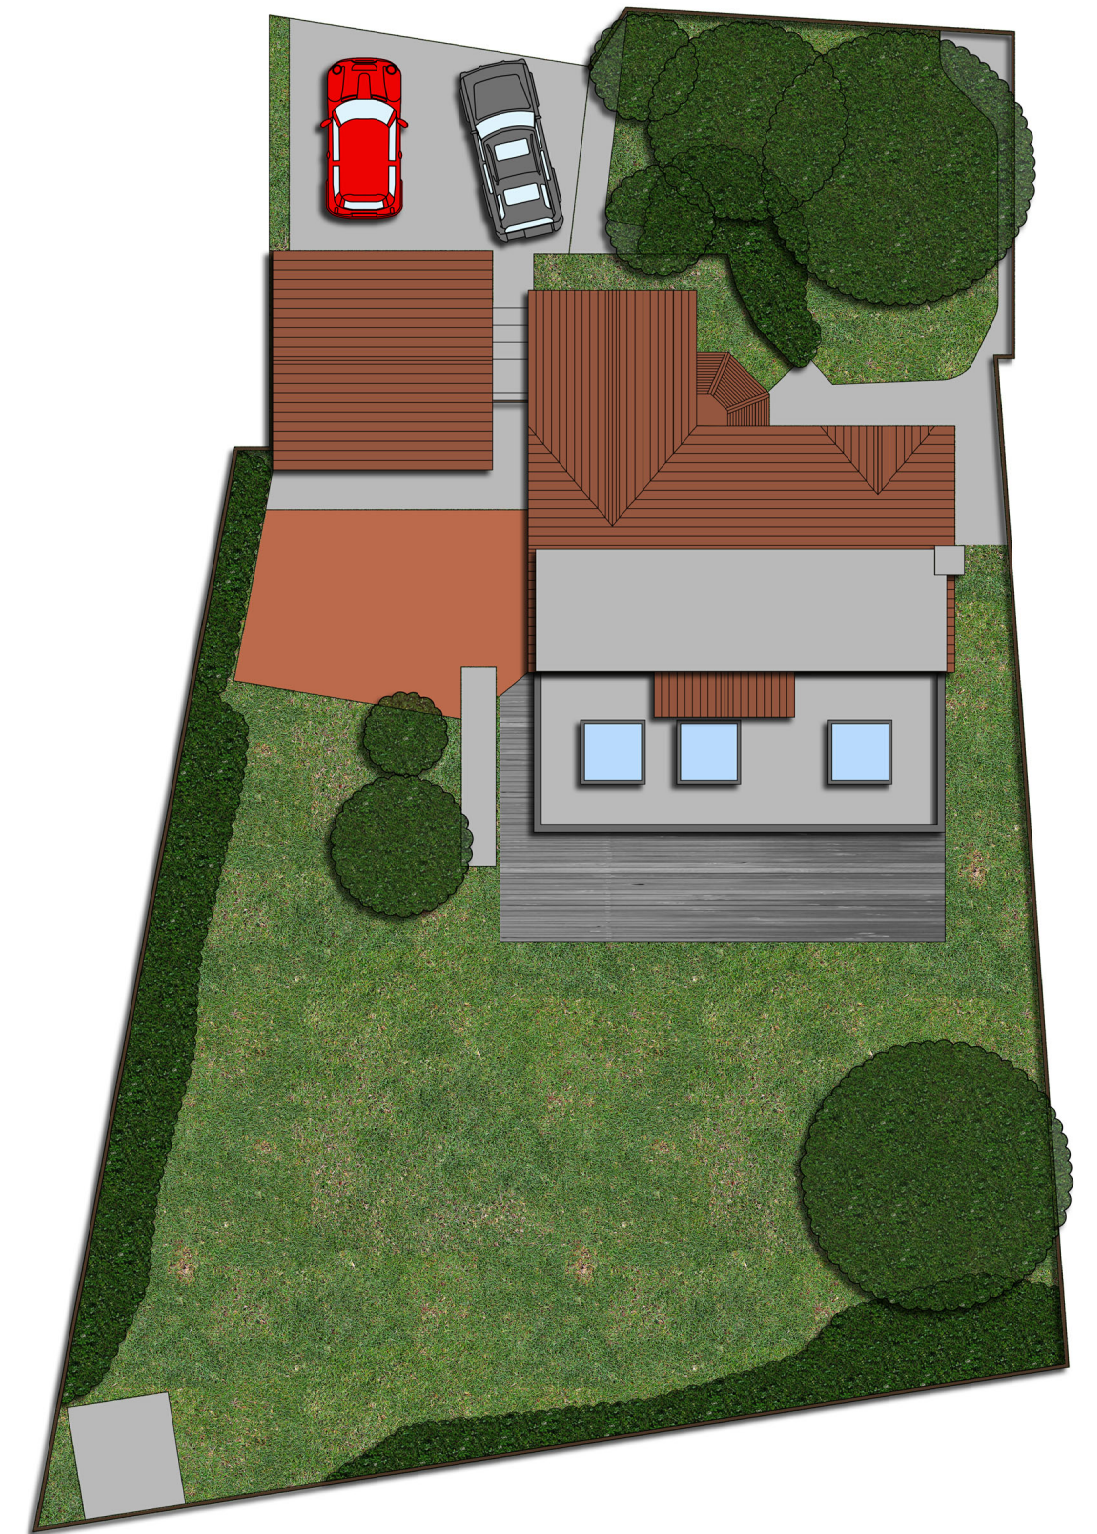

Site Plan (1:200)

Russell Bailey
ARCHITECT

22 Cory Crescent
Peterston Super Ely
Vale of Glamorgan
CF5 6LS
T - 07811 352669
E - russellbaileyarchitect@gmail.com

Mr and Mrs Brookman
26 Gowlog Y Coed,
Hendredenny,
Caerphilly
CF83 2UA

Client - Mr and Mrs Brookman
Project - 26 Gowlog Y Coed CF83 2UA
Title - Proposed Location and Site Plans
Scale - As Noted @ A3
Date - May 2023
Number - P01 (Revised)

