




SOUTH ELEVATION



NORTH ELEVATION

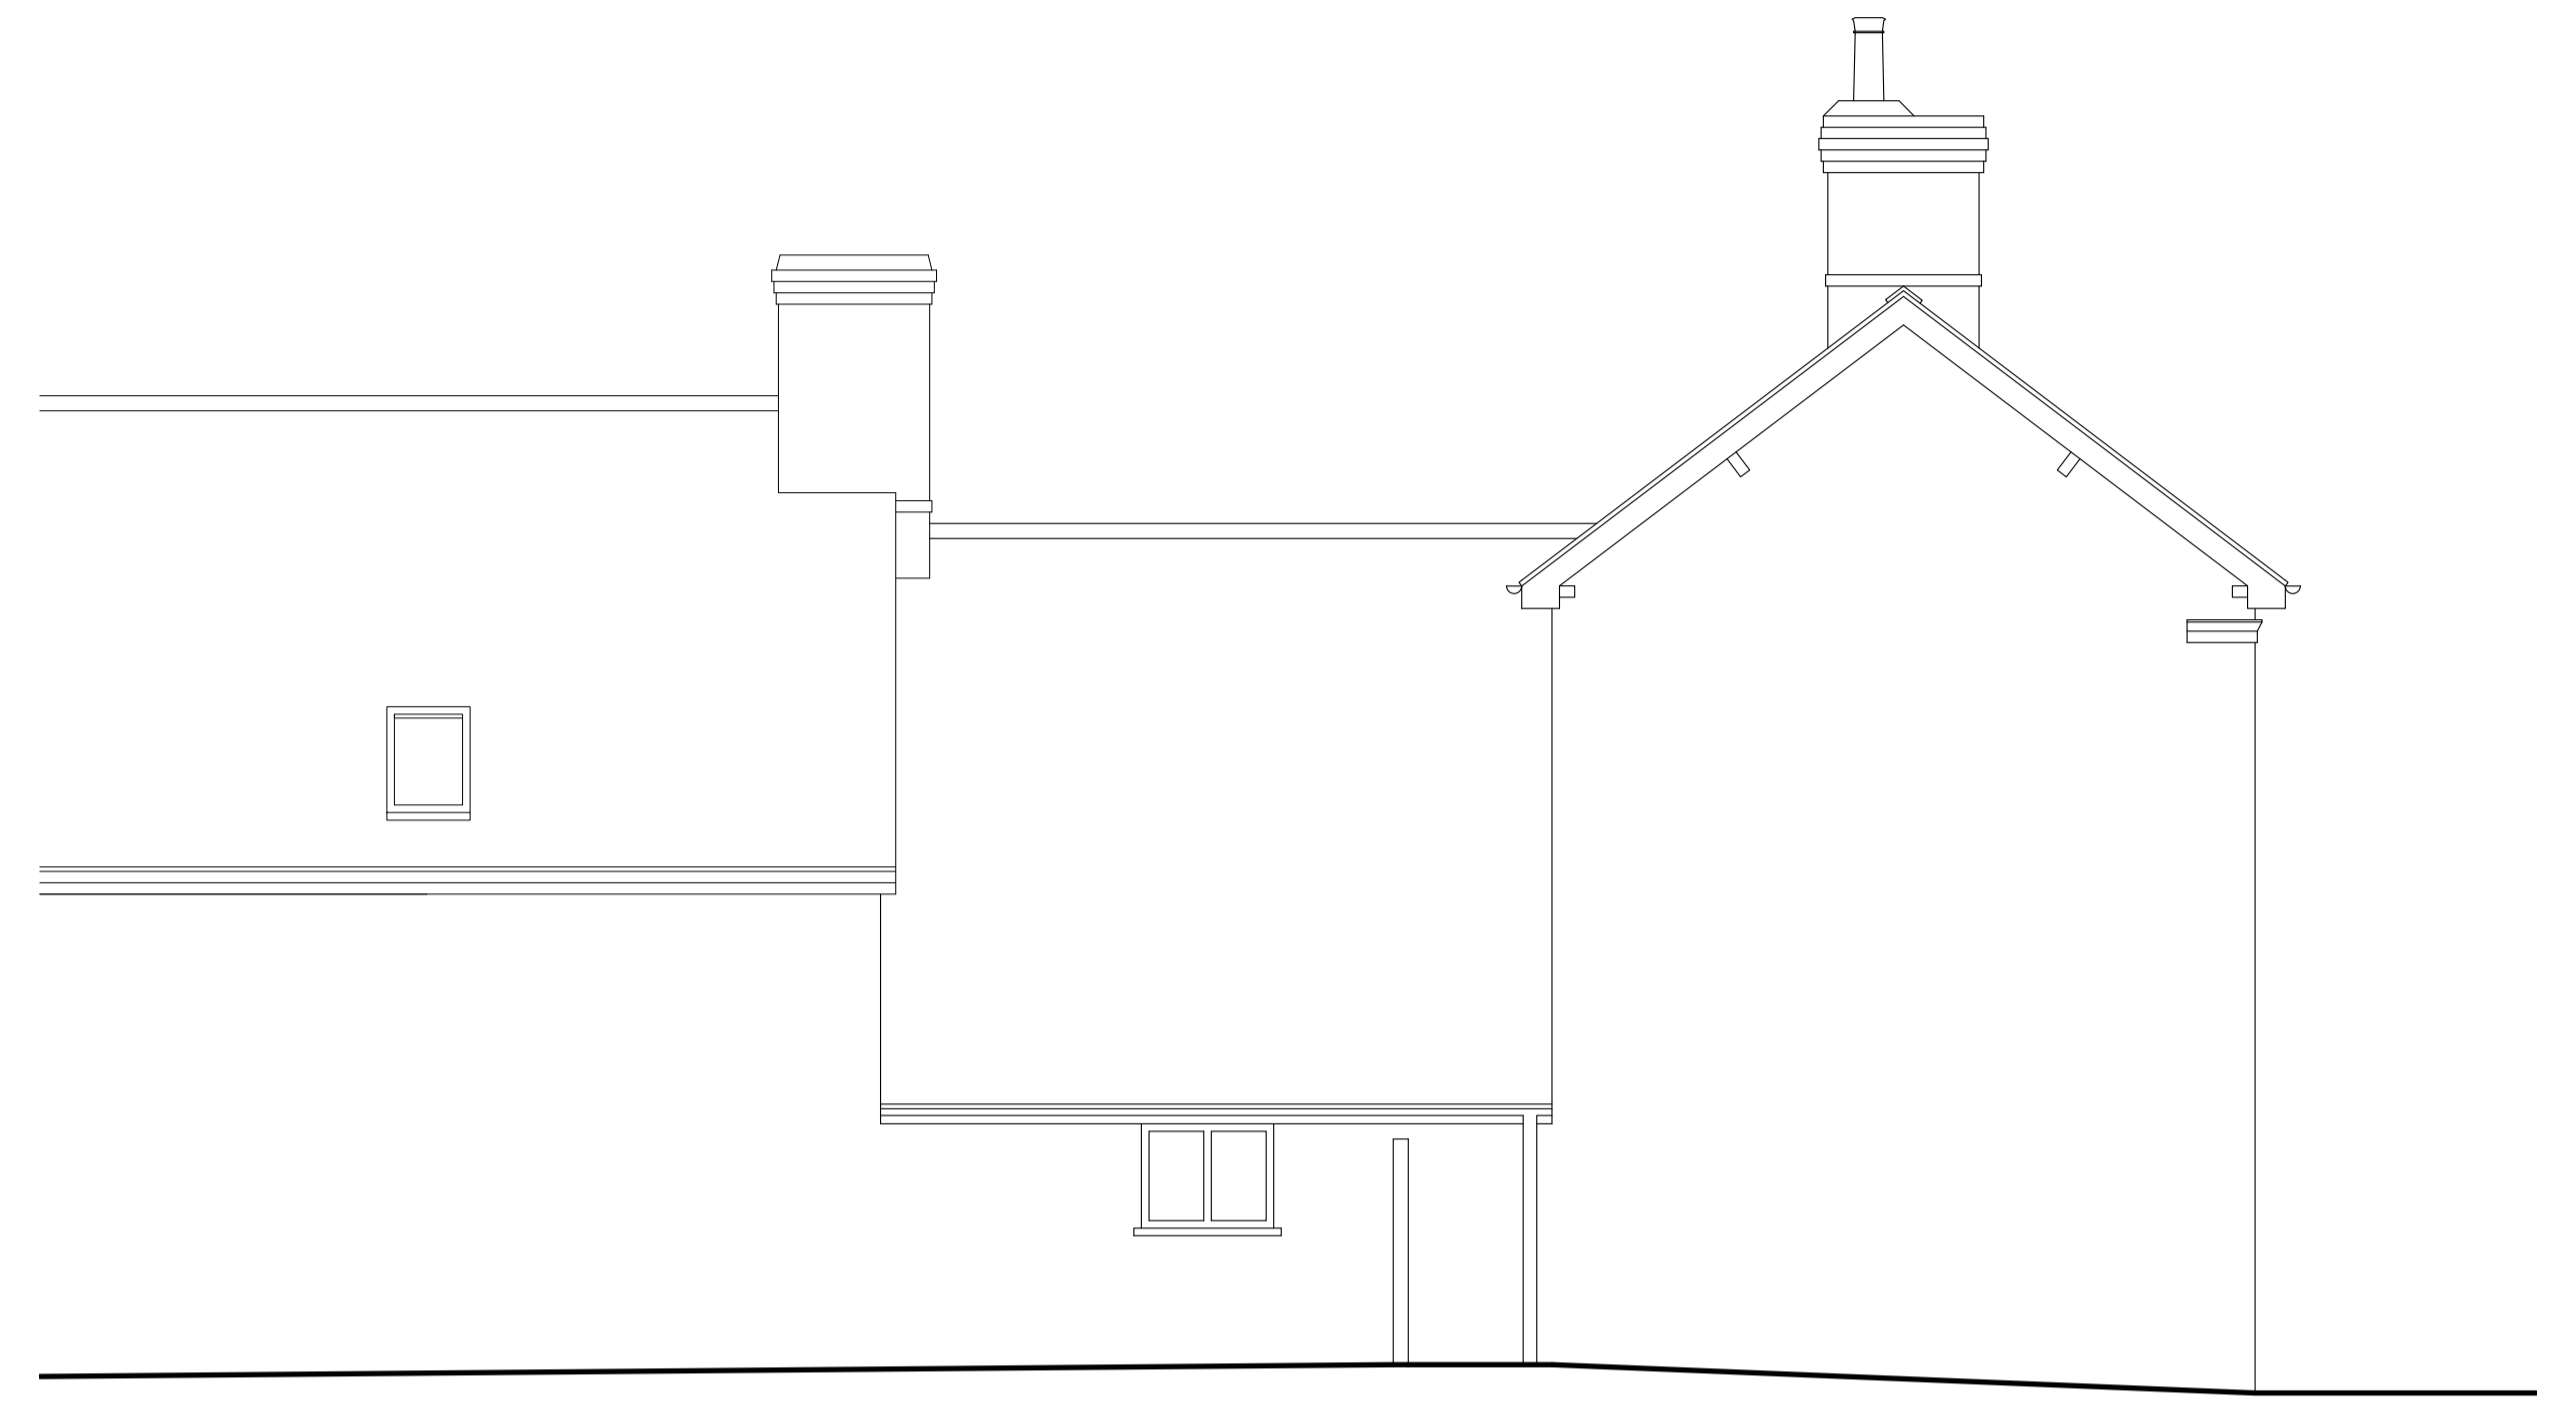

WEST ELEVATION



EAST ELEVATION