


ELEVATIONS

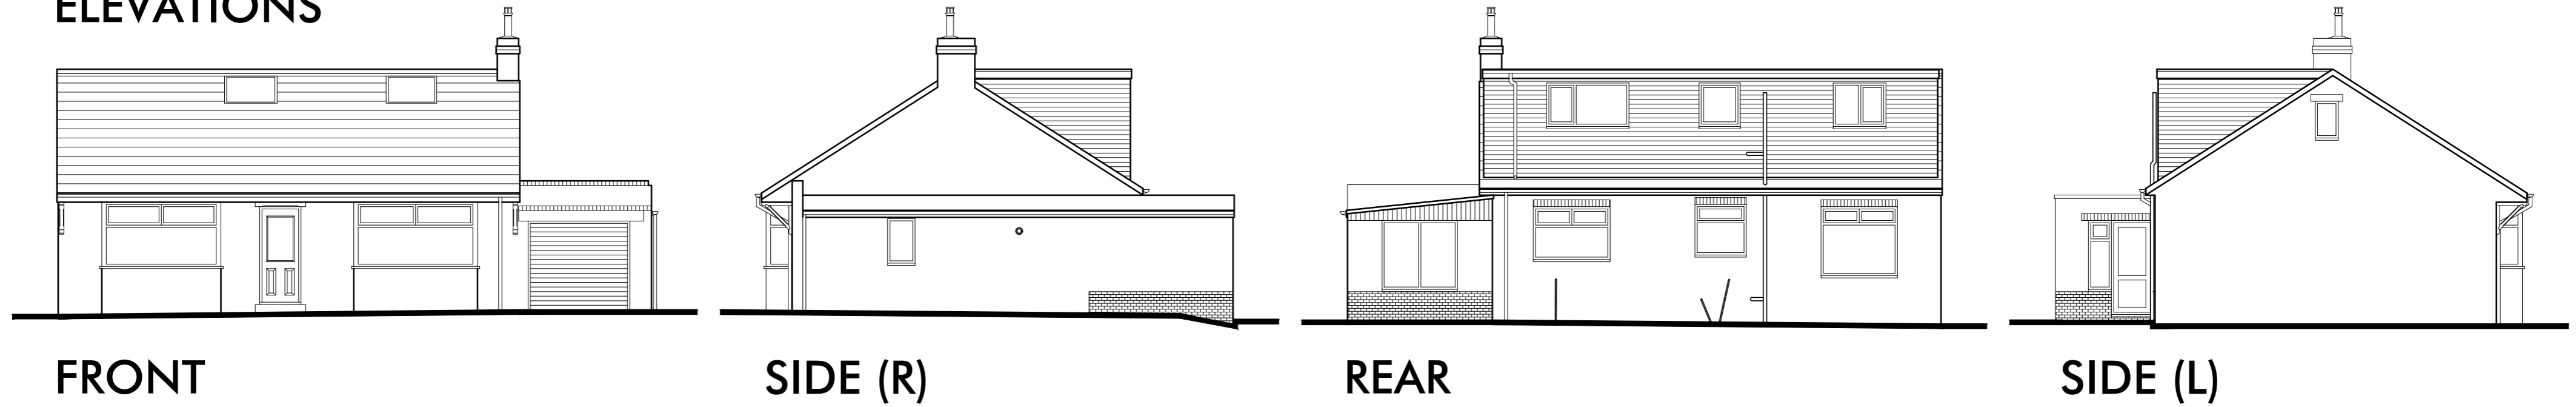


FRONT

SIDE (R)


REAR

SIDE (L)


FLOOR PLANS

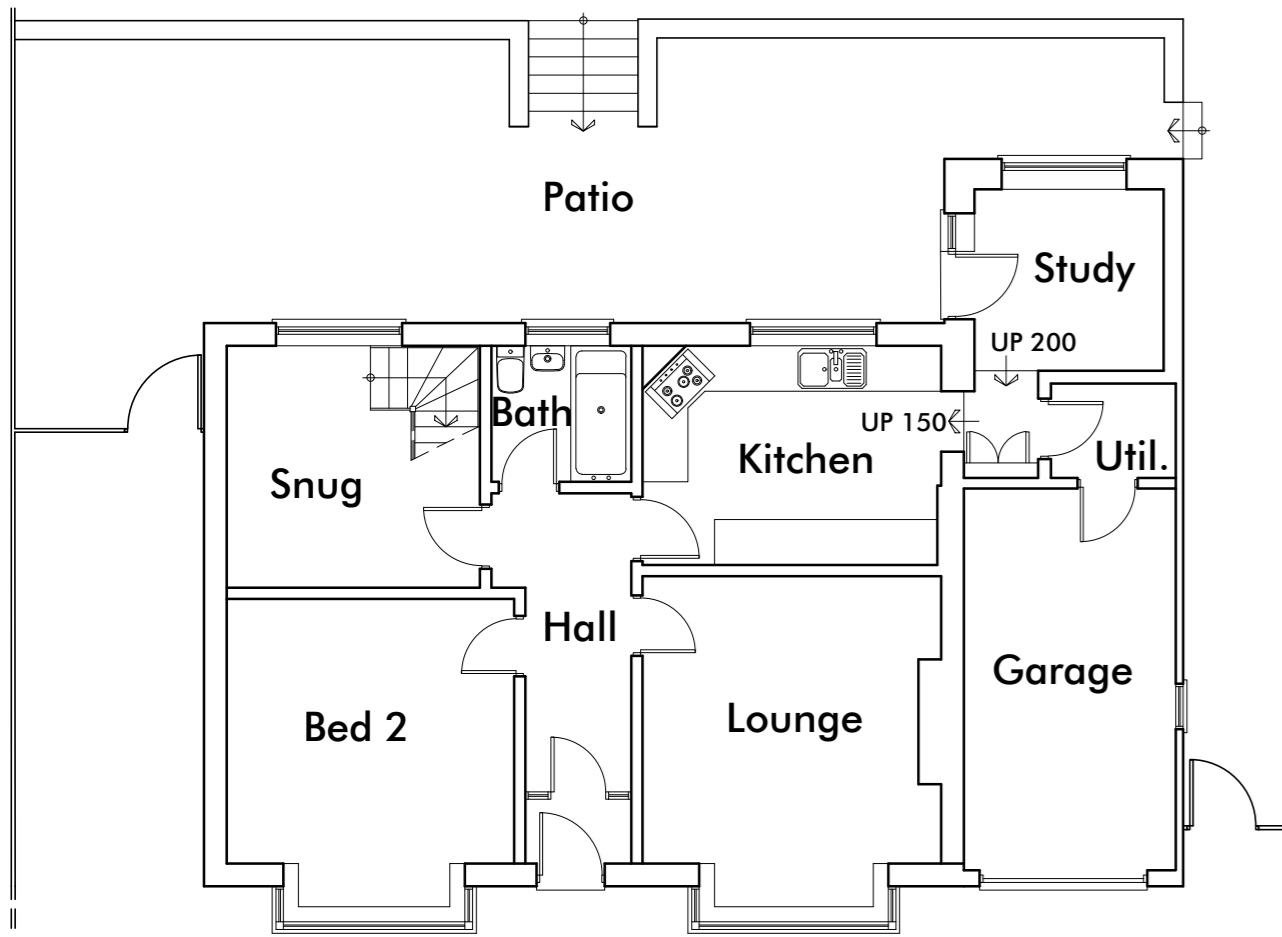

GROUND FLOOR

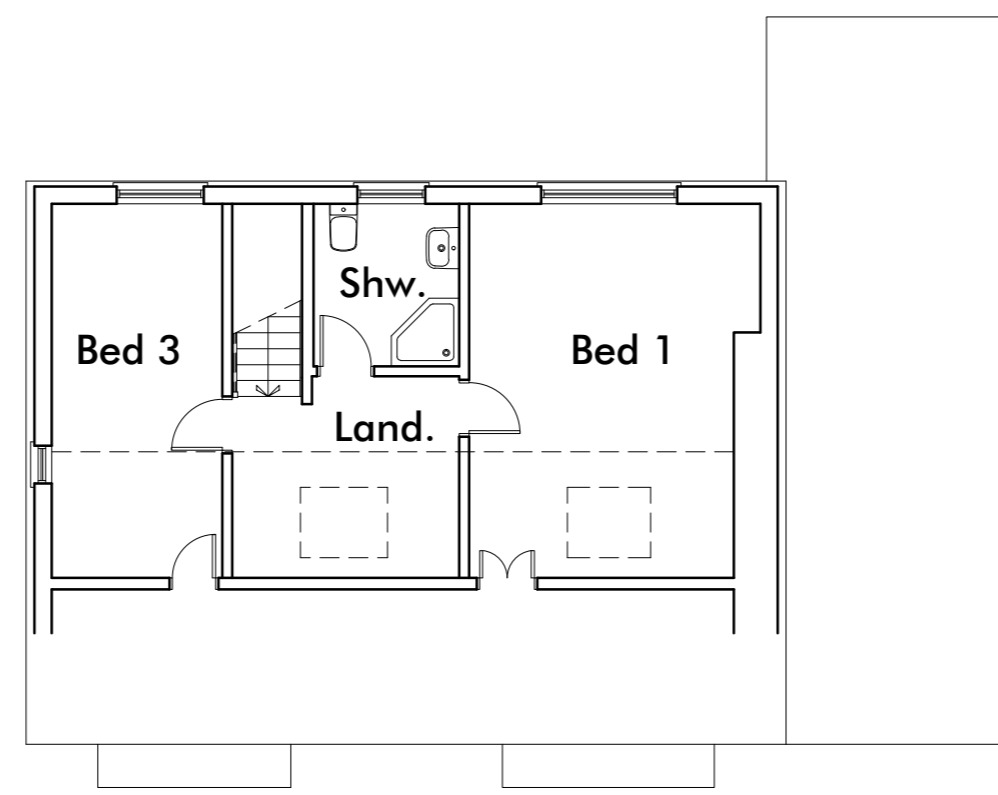

FIRST FLOOR

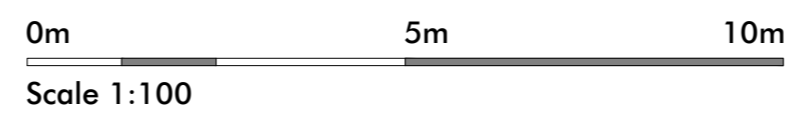

Revision Notes:

CLIENT	Woodcock, Yvonne				
PROJECT	Proposed Extension & Internal Alterations at 31 Watkin Road, Clayton-le-Woods, Chorley, PR6 7PU				
DRAWING	Existing Floor Plans and Elevations				
DRAWN	EGR	DATE	01/08/23	NUMBER	23/071/E01
SCALE	1:100	SHEET	A2	REVISION	-

