



SECTION B

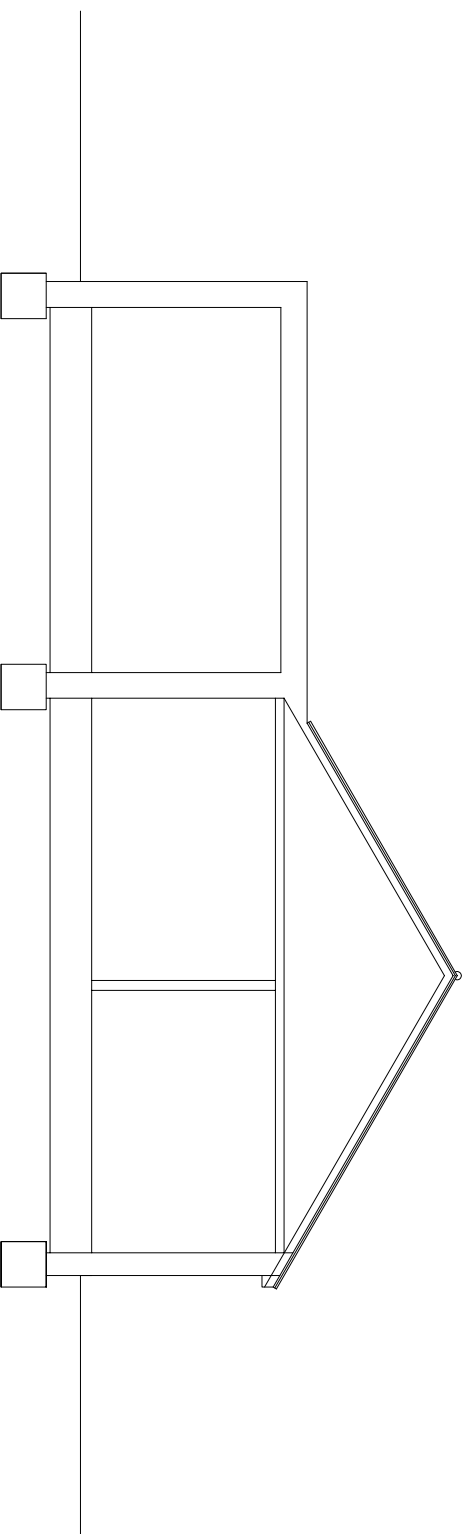

SECTION A

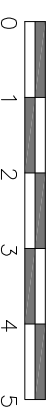

TITLE

SURVEY DRAWINGS

ADDRESS

37 OUNDALE AVENUE
BUSHEY WD23 4QG

CLIENT

Mr And Mrs CHALK

SCALE

1:100 @ A3

DATE

MARCH 2022

DRAWING NO.

220315/05

REV.