



SECTION B

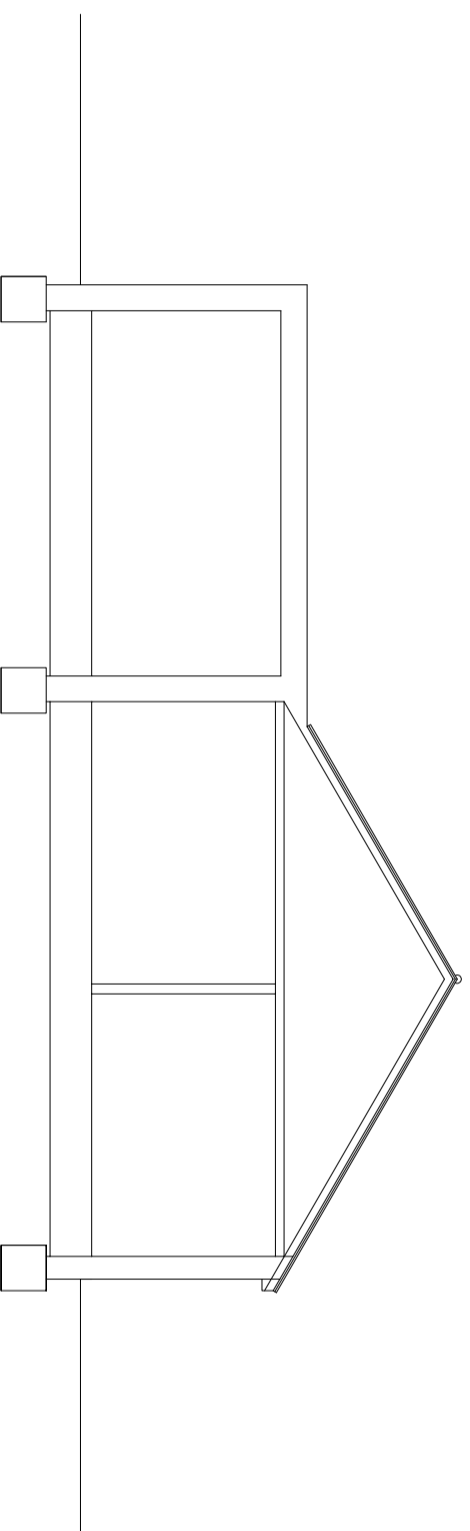

SECTION A

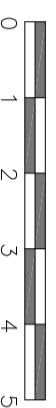

TITLE **PROPOSED DRAWINGS**

ADDRESS **37 OUNDALE AVENUE**

CLIENT **Mr And Mrs CHALK**

SCALE **1:100 @ A3**

DRAWING NO. **231002/09**

DATE **SEPT 2023**

REV. **A**