



DESIGN COPYRIGHT IS THE PROPERTY OF PATTON ARCHITECTURE & DEVELOPMENT LTD AND MUST NOT BE COPIED WITHOUT PRIOR WRITTEN CONSENT


REVISION NOTES		
Rev	Date	Info

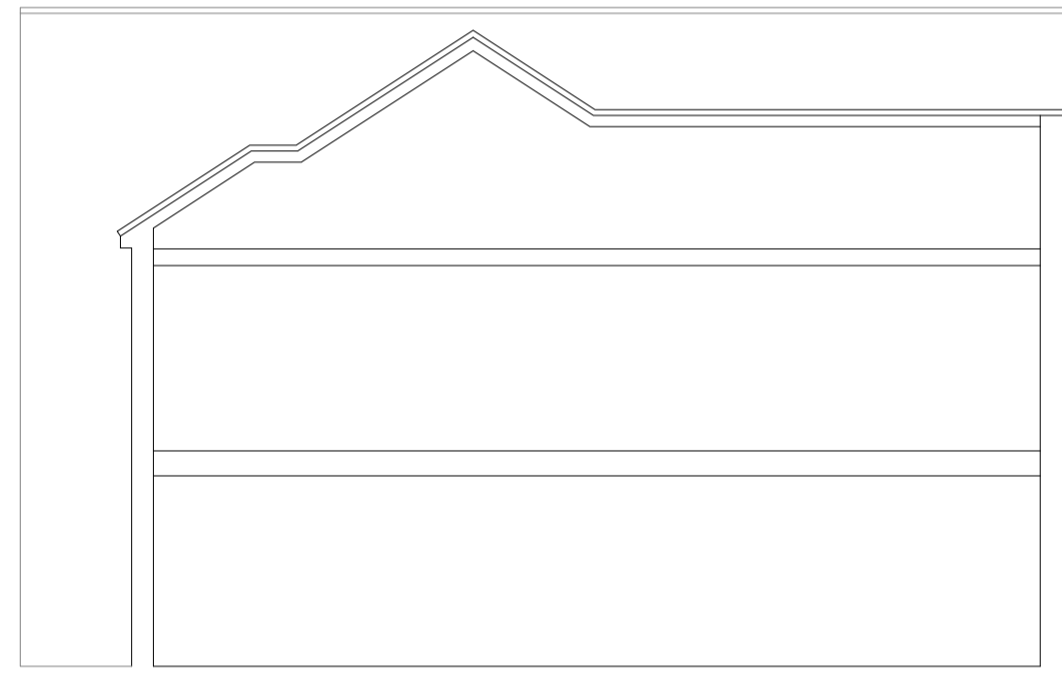


8.0m DATUM  
EXISTING SECTION  
EAST – WEST

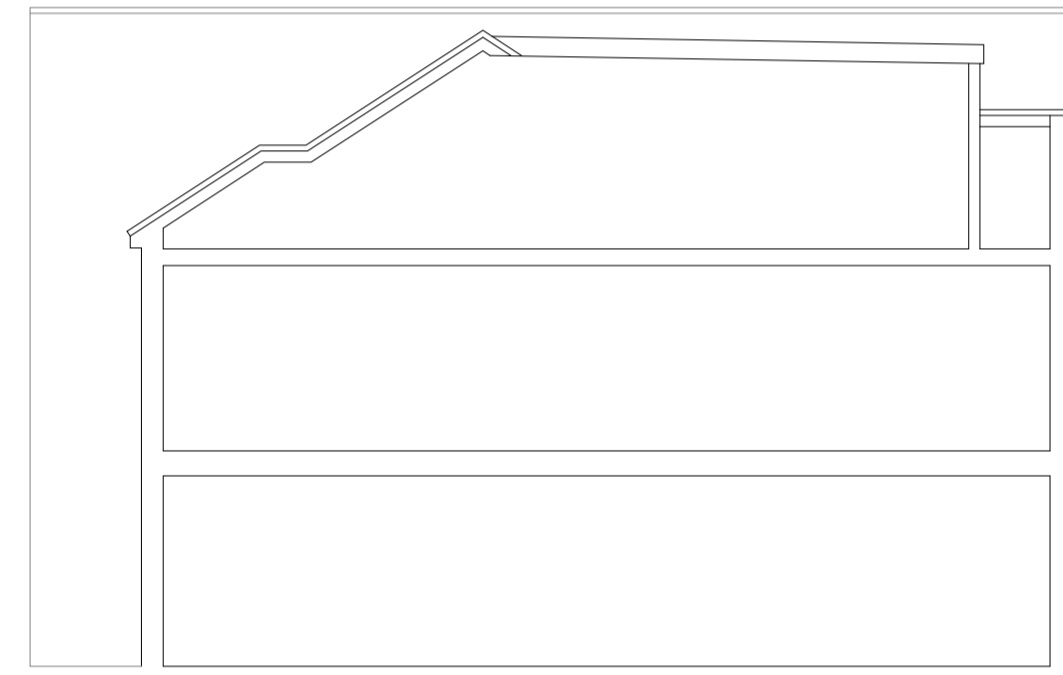

8.0m DATUM  
PROPOSED SECTION  
EAST – WEST

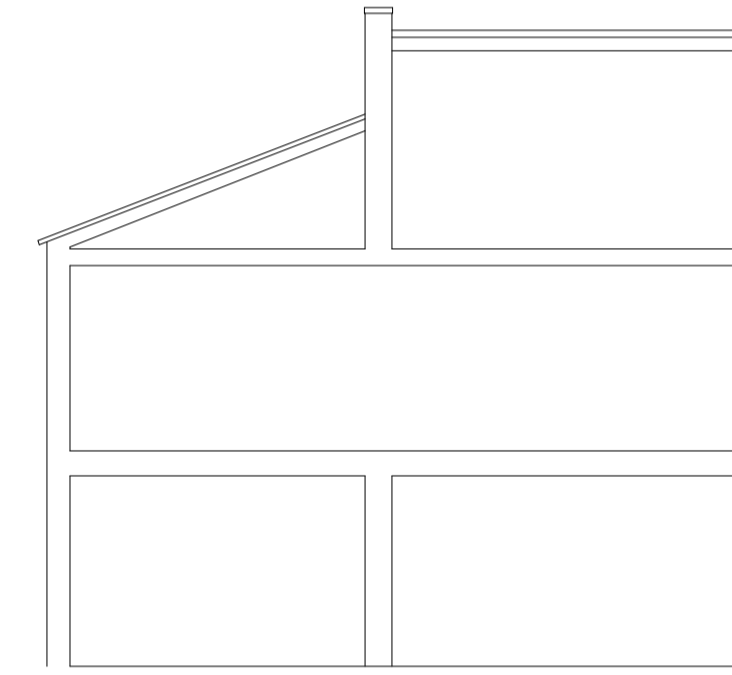


8.0m DATUM  
EXISTING SECTION  
NORTH – SOUTH

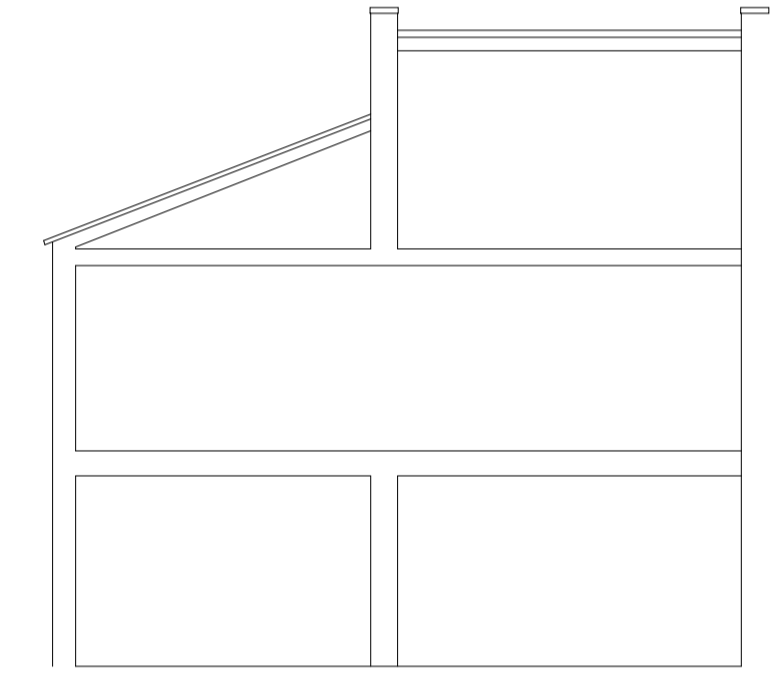

8.0m DATUM  
PROPOSED SECTION  
NORTH – SOUTH

LUCAS AVENUE PRACTICE  
LUCAS AVENUE

PLANNING  
SCALE 1:100

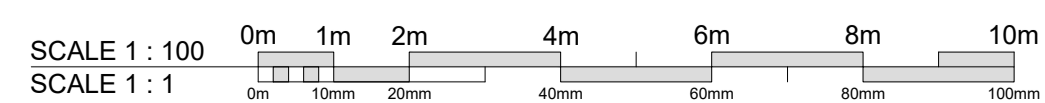

		Patton Architecture + Development Office 2, Chilfee Manor, 50 Chilfee Manor Estate, Lipkirk, GU30 7AY Tel: 01429 581081 Mob: 07766 112987 E-mail: info@pattonarchitecture.co.uk Web: www.pattonarchitecture.co.uk
		Stage PLANNING APPLICATION
Project LUCAS AVENUE PRACTICE, LUCAS AVENUE, E13 0QP		
Drawn ES	Scale 1:100 @ A1	Date NOV 2023
Drawing No PAD/399/05	Drawing Title EXISTING AND PROPOSED SECTIONS	Rev /