





SIDE ELEVATION (South)

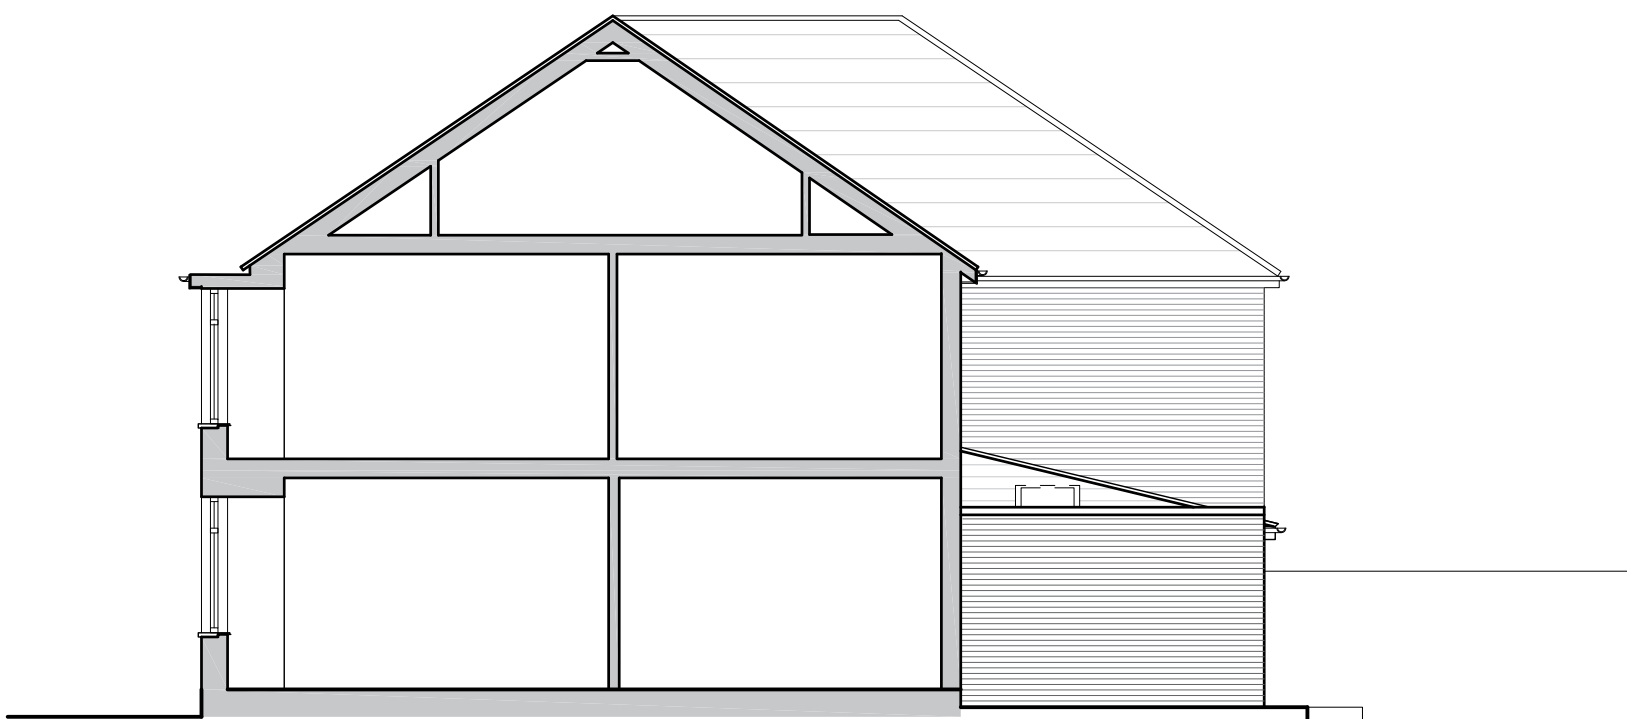


PART SIDE ELEVATION (North)

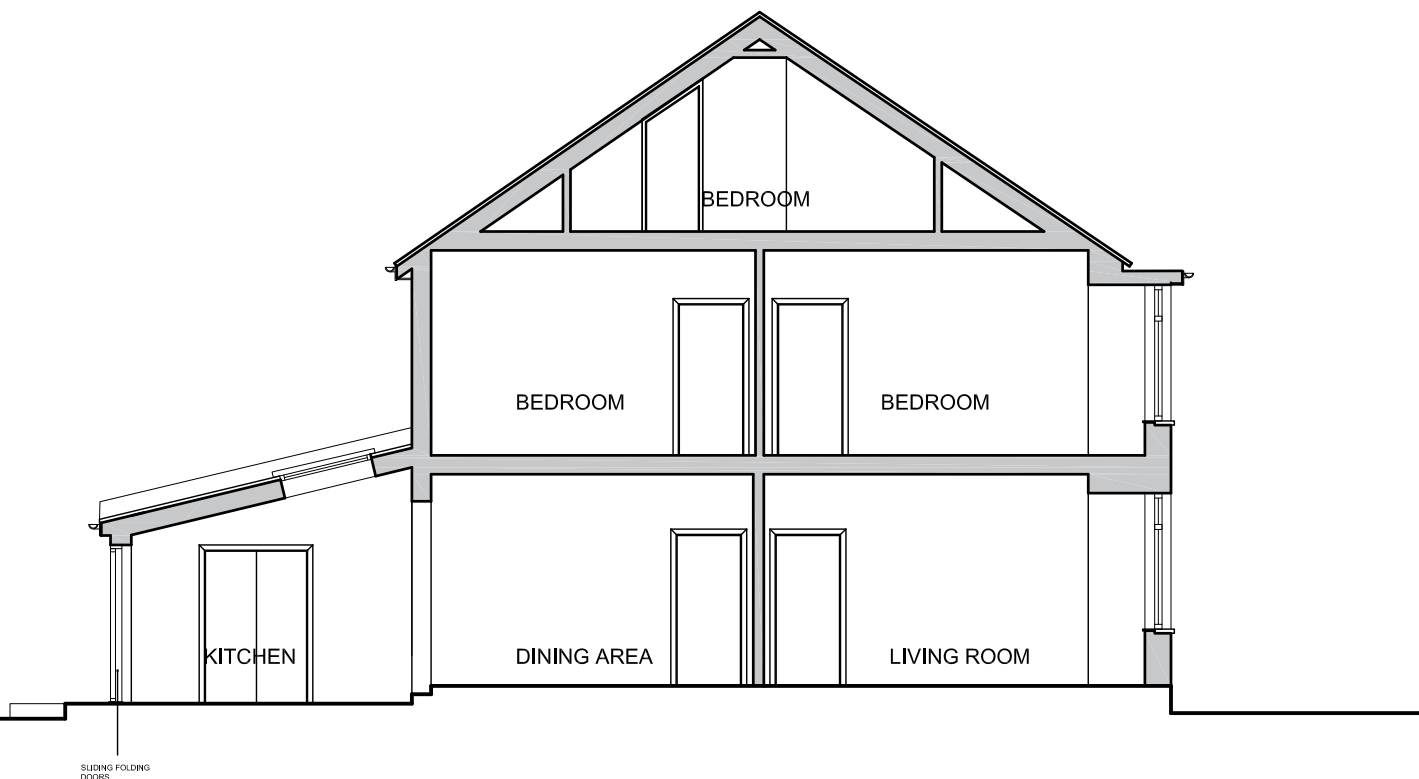

SLIDING FOLDING DOORS

PART SECTION AA

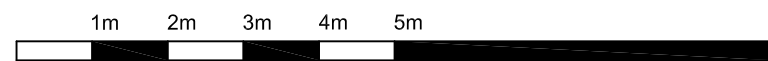

0m
SCALE: 1:100

10m

RUSSELL ASSOCIATES
ARCHITECTS
ARCHITECTURE : INTERIOR : PLANNING
86 BLACKHEATH ROAD, GREENWICH LONDON SE10 8DA
Tel : 0208 3200990 Email : info@russellassociates.co.uk

EXISTING
SIDE ELEVATIONS
and SECTION AA

26 CHRISTCHURH RD.
SIDCUP
KENT
DA15 7HQ

Page Size : A3
Scale : 1:100
Date : 11.09.23
Drawn By : mc
Checked By : pr

Drawing No.

1416/35