

## Application Drawings - 06/02062/FUL




This copy has been made by or with the authority of the Director of Environment and Regeneration Services, Bexley Council pursuant to Section 47 of the Copyright, Designs and Patents Act 1988 ("The Act"). Unless the Act provides a relevant exception to Copyright the copy must not be copied without the prior permission of the Copyright owner.

06/02/06 2 RL

PREPARED FOR  
PLANNING DEPT ONLY.


19 MAY 2006	

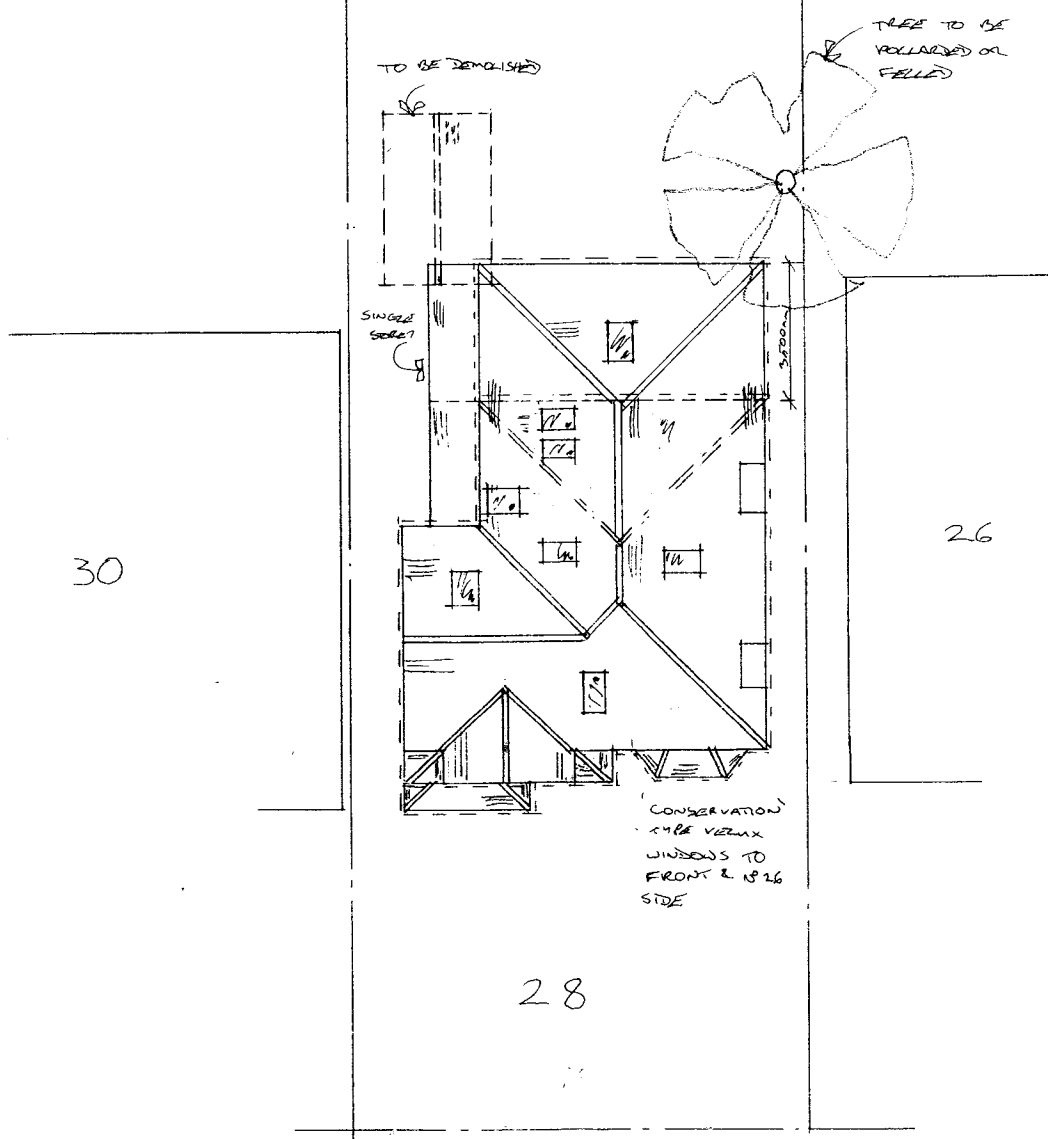

**28 Christchurch Road, Sidcup, Kent, DA15 7HQ**  
**Site Plan As Proposed 1:200**  
**April 2006**

06/92062/11

19 MAY 2006	
ALLOT	
Copy To	
ACK	

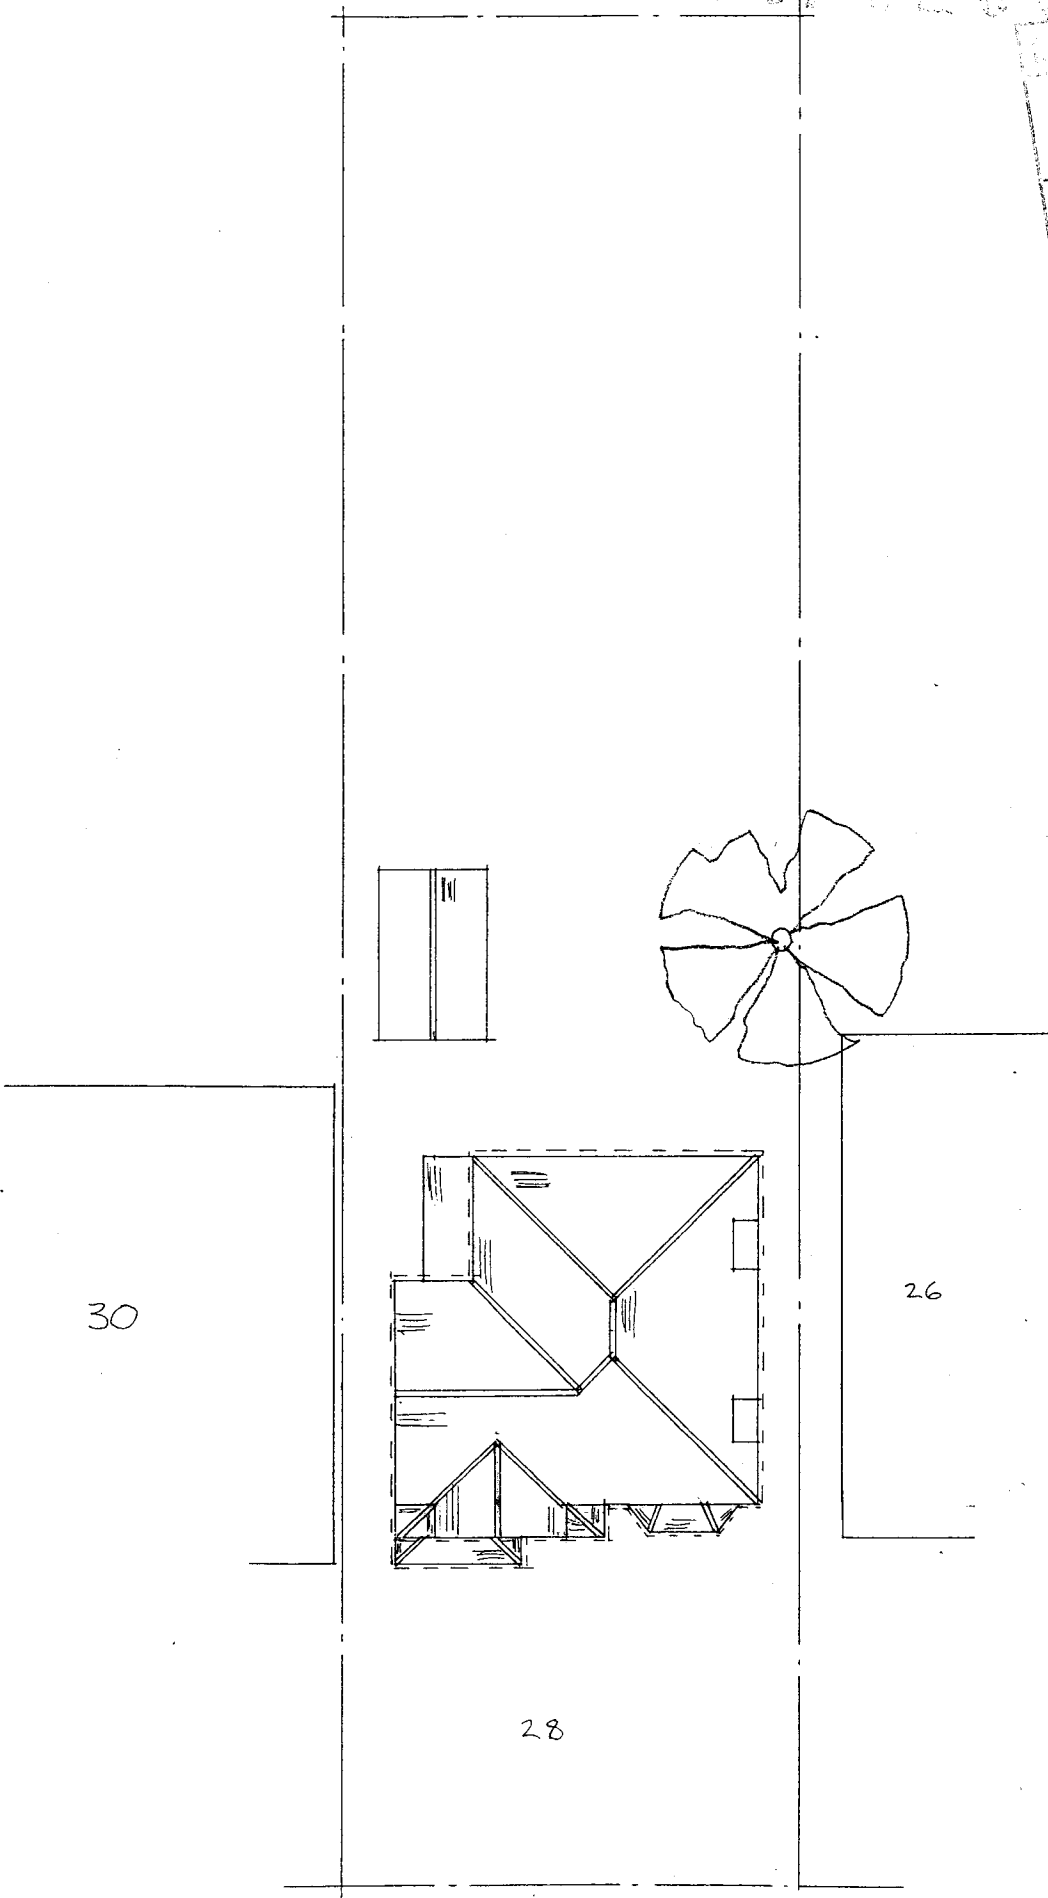

**28 Christchurch Road, Sidcup, Kent, DA15 7HQ**  
**Site Plan As Existing 1:200**  
**April 2006**