
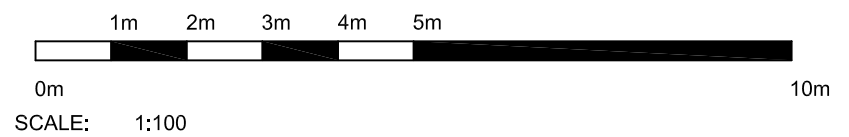


1

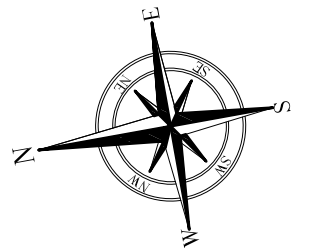

<p><b>RUSSELL ASSOCIATES</b>  <b>A R C H I T E C T S</b>          ARCHITECTURE : INTERIOR : PLANNING          86 BLACKHEATH ROAD, GREENWICH LONDON SE10 8DA          Tel : 0208 3200990 Email : info@russellassociates.co.uk</p>	<p><b>PROPOSED</b>  <b>FIRST FLOOR</b>  <b>PLAN</b></p>	<p>26 CHRISTCHURCH RD          SIDCUP          KENT          DA15 7HQ</p>	<p>Page Size : A3          Scale : 1:100          Date : 11.09.23          Drawn By : mc          Checked By : pr</p>	<p>Drawing No.  <b>1416/40</b></p>
---	-----------------------------------------------------------------	---------------------------------------------------------------------------------------	---	----------------------------------------