



DO NOT SCALE FROM THIS DRAWING. MEASUREMENTS SHOULD BE CHECKED ON SITE PRIOR TO ANY CONSTRUCTION OR FABRICATION AND ALL DISCREPANCIES REPORTED TO ARCHITECT.
 FINAL COORDINATION AND CHECKS ARE RESPONSIBILITY OF THE SITE TEAM AND OWNER TO SUIT CONDITIONS AND TOLERANCES BEFORE ANY INSTALLATION.
 PRIOR TO ANY CONSTRUCTION IT IS THE RESPONSIBILITY OF THE BUILDER OR OWNER TO SERVE PARTY WALL NOTICES TO ALL NEIGHBOURS.
 THIS DRAWING IS PROTECTED UNDER COPYRIGHT AND SHALL NOT BE REPRODUCED IN PART OR WHOLE WITHOUT PRIOR EXPRESSED PERMISSION OF ARCHITECT.

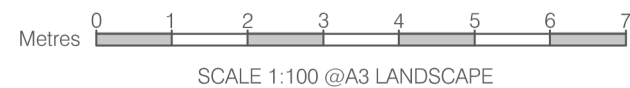

PLANNING APPLICATION ISSUE

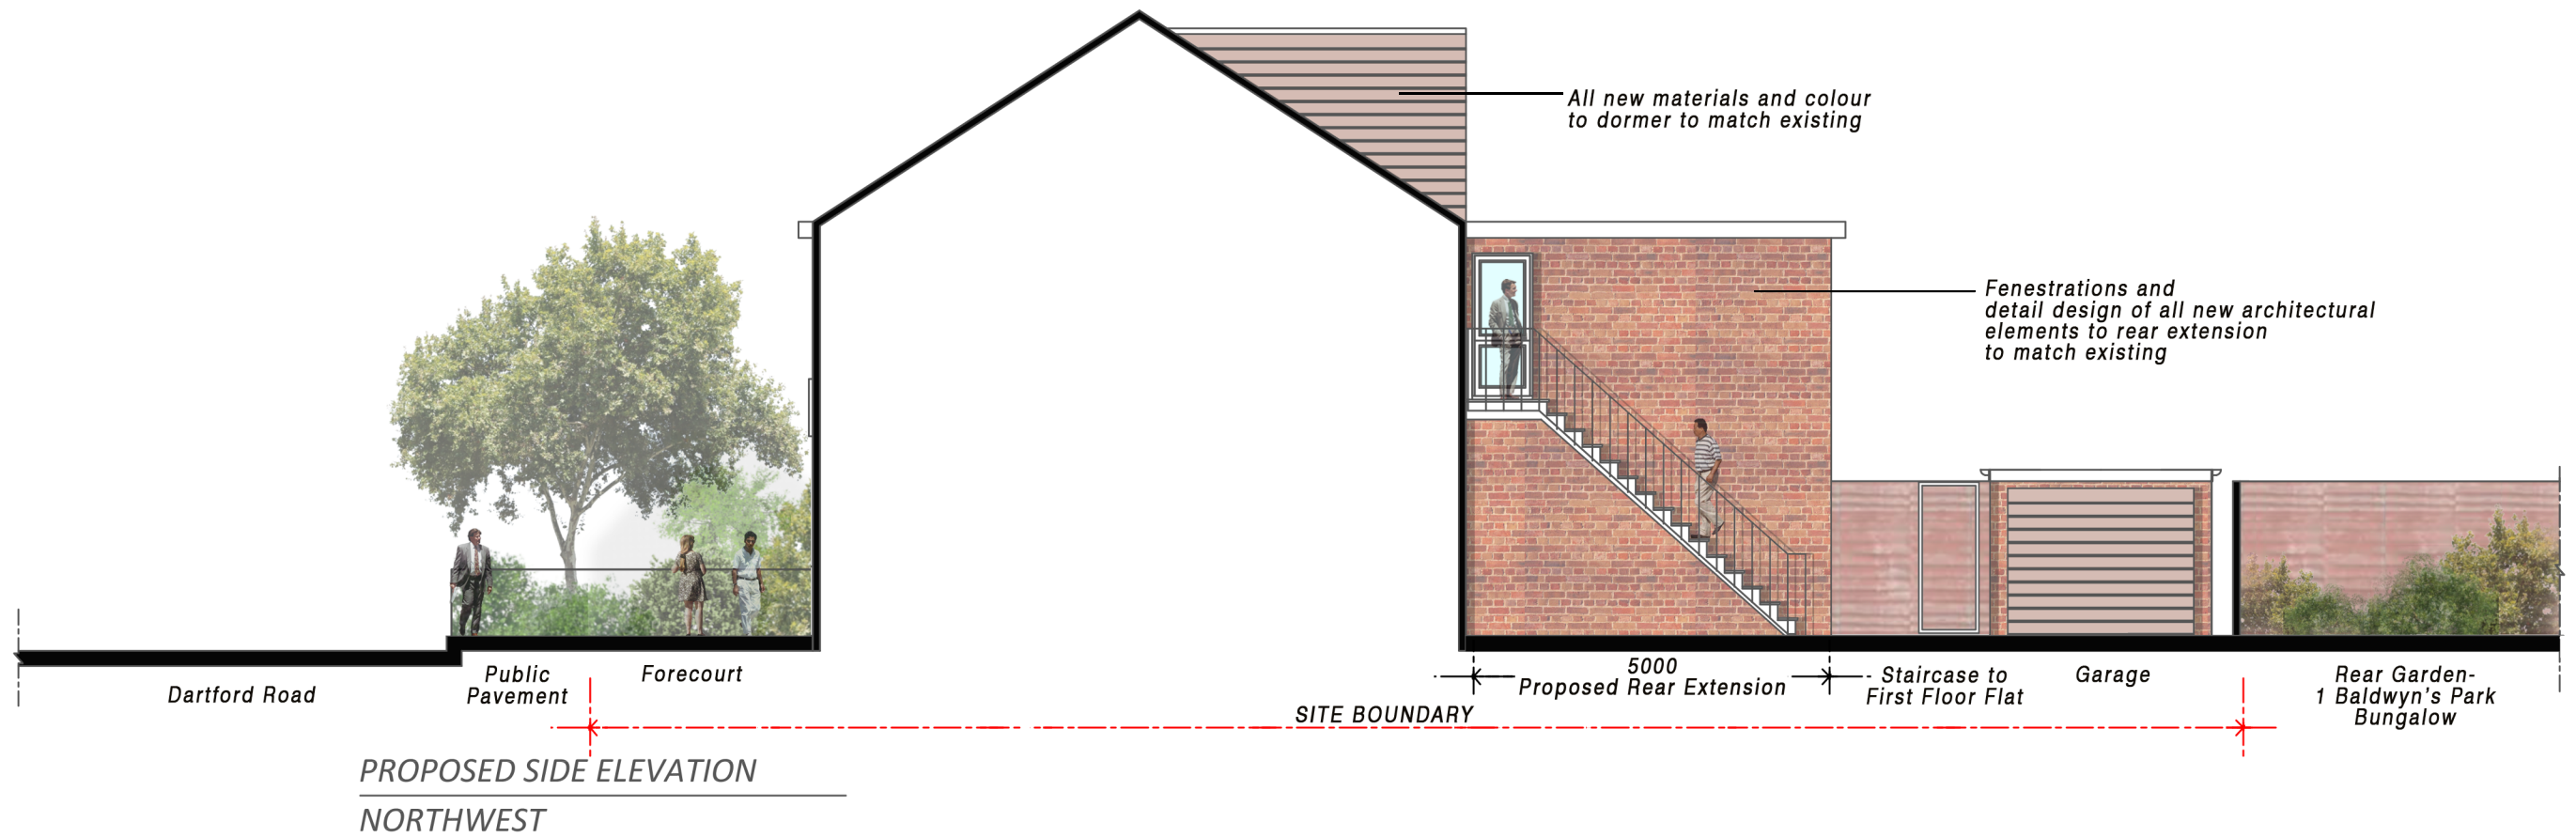

PROJECT	1 DARTFORD ROAD, BEXLEY, KENT, DA5 2BH		
DRAWING TITLE	PROPOSED SIDE ELEVATIONS		
DATE	NOVEMBER 2023		
SCALE	1:100 @ A3	REV.	00

DRAWING NO. **A-17**