


Revision A issued for PLANNING 28.11.23
Issued for PLANNING 16.12.22
Issued for PLANNING 16.09.22

PROJECT: 71 MARTENS AVENUE BEXLEYHEATH DA7 6AW

DRAWING TITLE:

Location Plan

SCALE: 1:1250@A4 DRAWING NUMBER: E-03A

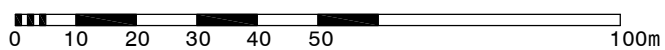

studio seventi
ARCHITECTURE LTD
www.studioseventi.co.uk

176 Brookehouse Road
London SE6 3TP

m:07985 507253

[e:g.egbo@studioseventi.co.uk](mailto:e.g.egbo@studioseventi.co.uk)