



EXISTING BLOCK PLAN scale 1:500



proposed garage conversion shown hatched

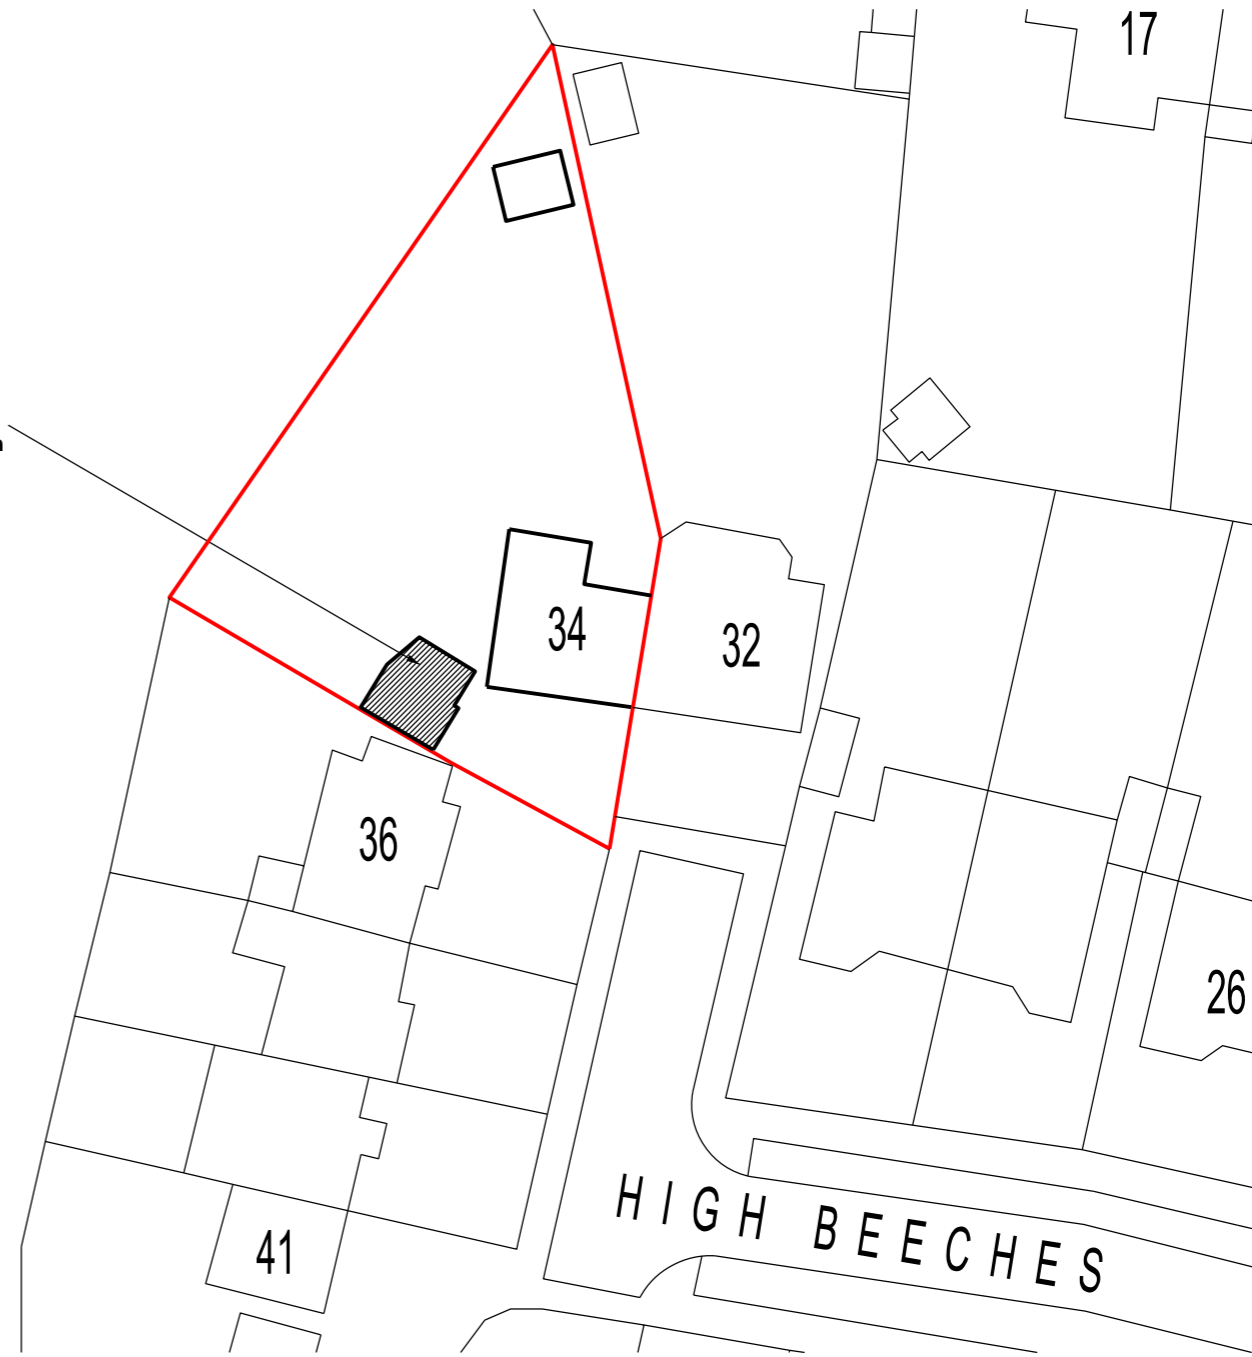

PROPOSED BLOCK PLAN scale 1:500

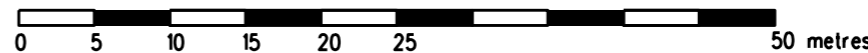

REVISION	DATE
<b>ARCHITECT</b> TA ARCHITECTS 11 JOYDENS WOOD ROAD BEXLEY KENT DA5 2HS Tel 07905 130591 <a href="mailto:ta140256@gmail.com">ta140256@gmail.com</a>	
<b>JOB</b> PROPOSED GARAGE AND WORKSHOP CONVERSION AT 34 HIGH BEECHES SIDCUP KENT DA14 5NB	
<b>DRAWING</b> EXISTING & PROPOSED SITE BLOCK PLANS	
<b>SCALE</b> 1:500 AT A3	<b>DATE</b> NOV 2023
<b>DRAWING NO.</b> KV/02	