


PLANNING CERTIFICATE  
OF LAWFULNESS  
22/02037/LDCP  
IN PLACE FOR  
3.5m EXTENSION  
TO N<sup>o</sup> 4.

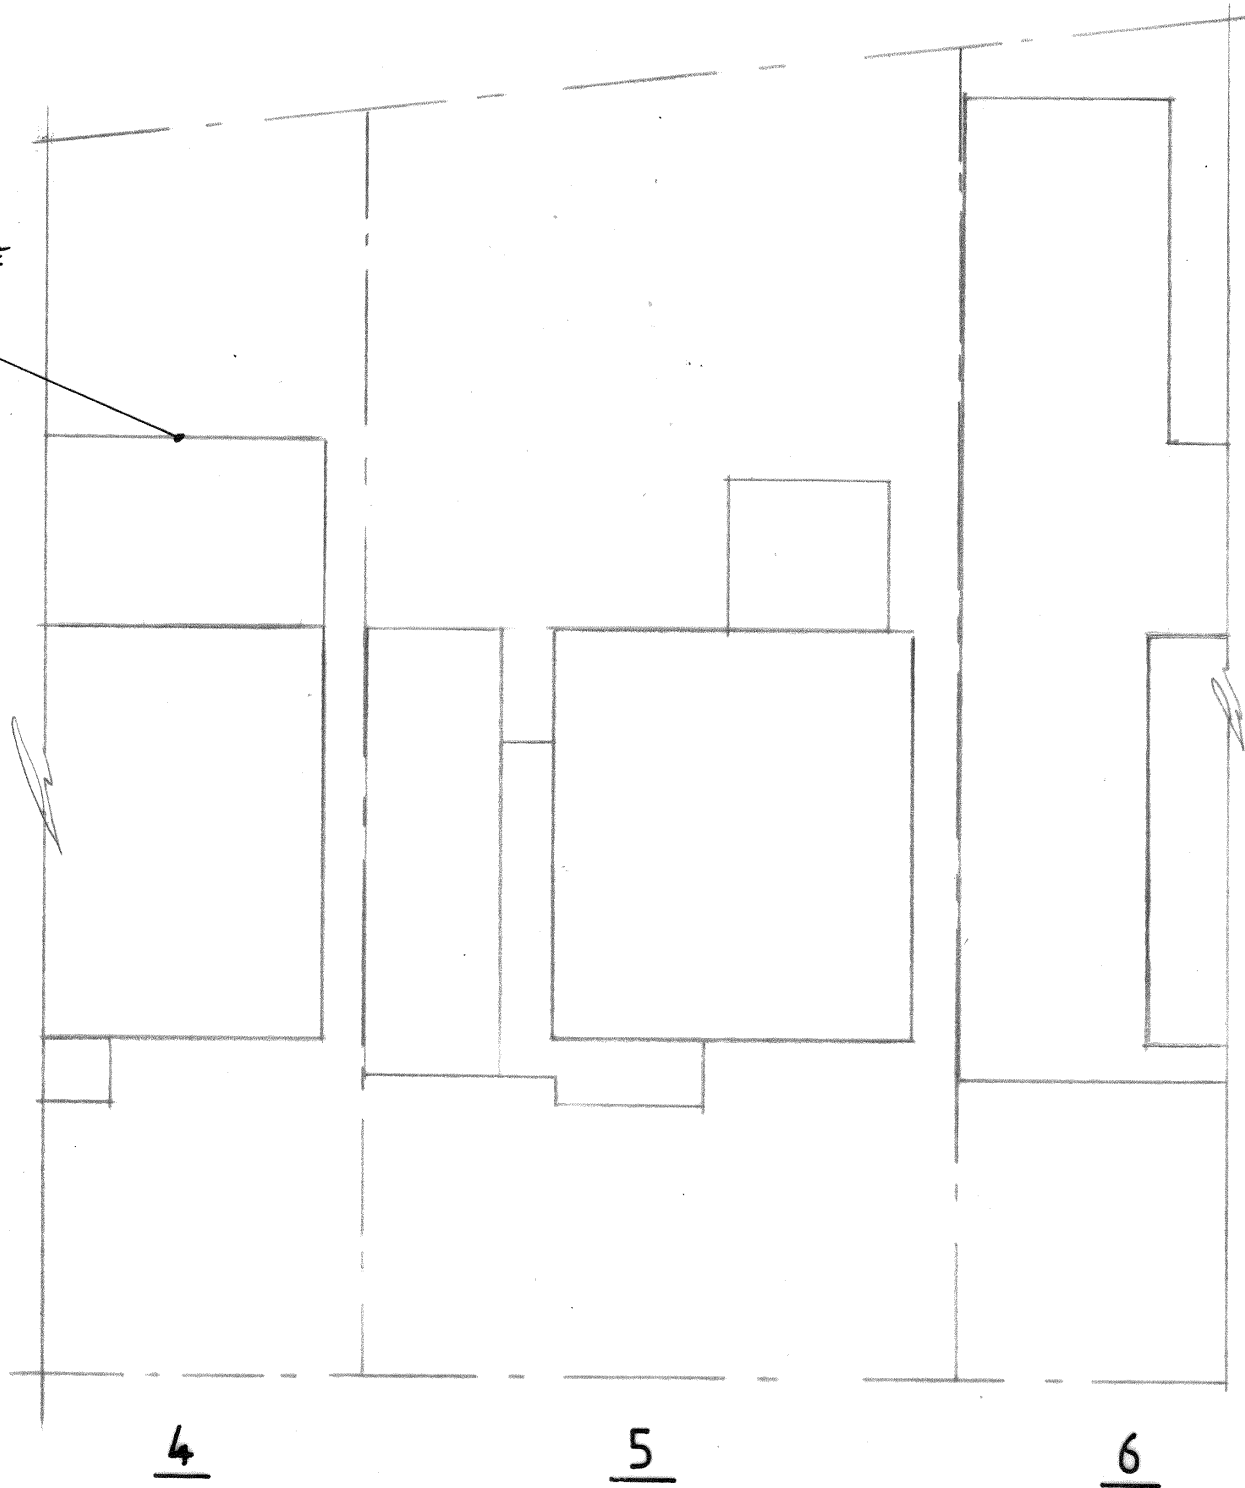

1:200 0m 1 5 10

EXISTING BLOCK PLAN.

5 THE VISTA,  
LANGDON SHAW,  
SIDCUP, DA14 6AU.

Scale: 1:200 @ A4

Date: Oct. 2023

drg.N<sup>o</sup>: 01

Rev.: