


WHITEHALL LANE

BRIDGE ROAD

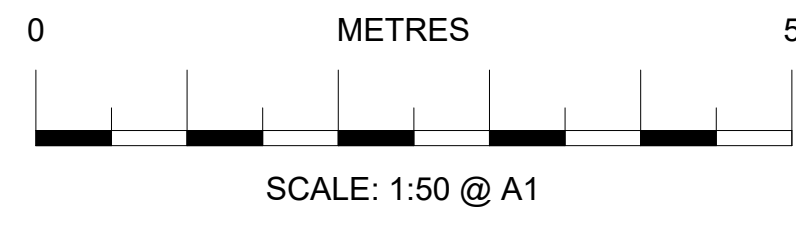

THIS DRAWING IS THE PROPERTY OF  
AR. DESIGN  
AND MUST NOT BE COPIED OR REPRODUCED  
EXCEPT  
WITH THEIR EXPRESS PERMISSION, NOR MAY  
THE DESIGN  
OR ANY INFORMATION SHOWN THEREON  
BE DISCLOSED TO ANY THIRD PARTY.  
WE WILL NOT BE RESPONSIBLE FOR OTHER  
CONTRACTUAL  
DIMENSIONS  
© THIS DRAWING IS COPYRIGHT

REV:	AMENDMENT:	BY:	DATE:
------	------------	-----	-------

TITLE:  
**BLOCK PLAN AS PROPOSED**

SITE ADDRESS:  
**42 Bridge Road, DA8 2DQ**

JOB No.20022 CLIENT: G Jungtapa

SCALE: 1:50 @ A1 DWG SHEET: A07

REV: A

DRAWN BY: AR DATE: 27/11/2023

APPROVED BY: \*\*\* DATE: \*\*/\*\*/\*\*\*\*

ARCHITECTURE,  
PLANNING &  
ENGINEERING

EMAIL:  
AR.DESIGN&CONSTRUCTION@  
GMAIL.COM  
Tel: 074 2955-9396

AR Design  
& Construction LTD