


Do not scale from this drawing. Only figured dimensions are to be taken from this drawing. Contractor must verify all dimensions on site before commencing any work or shop drawings. Report any discrepancies to the architectural designers before commencing work.  
 Work within the current Construction (Design & Management) Regulations is not to start until a Health and Safety Plan has been produced.  
 This drawing is copyright and must not be reproduced without consent.

Revisions :




Existing 3D - Front

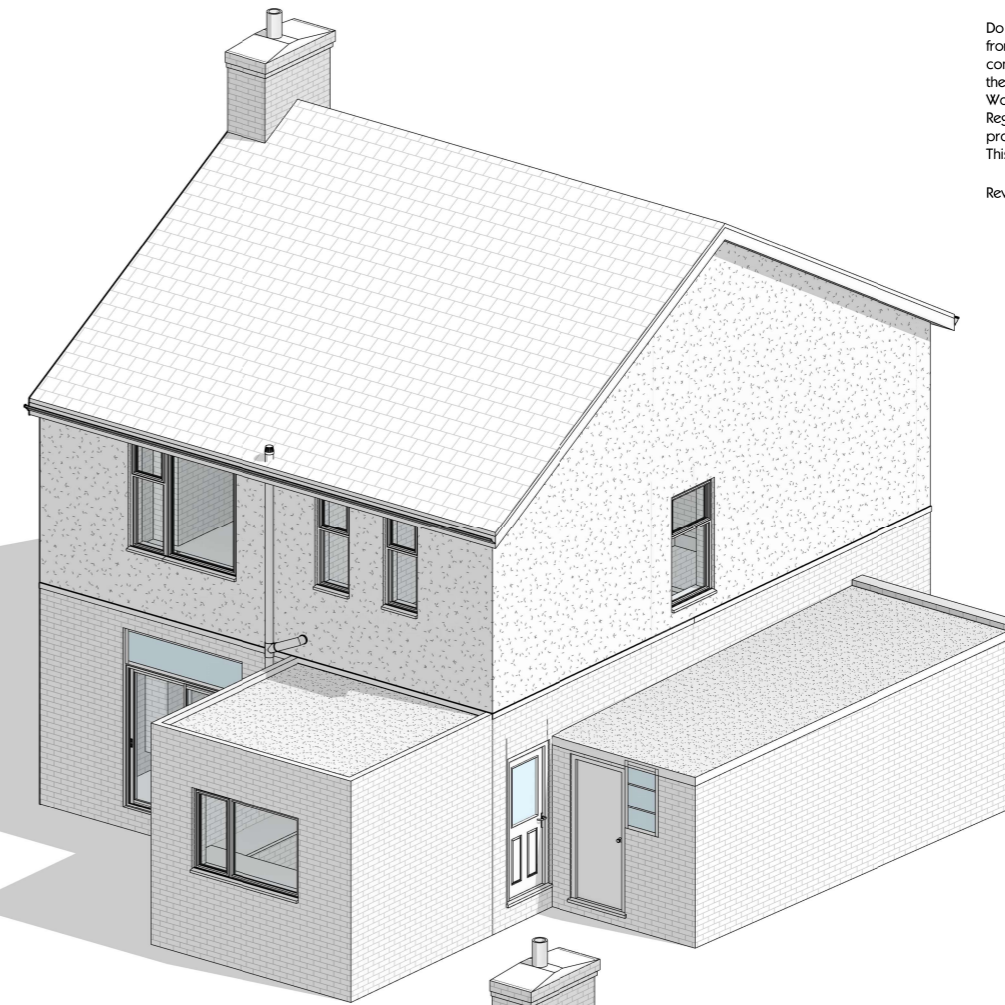

Existing 3D - Rear



Proposed 3D - Front

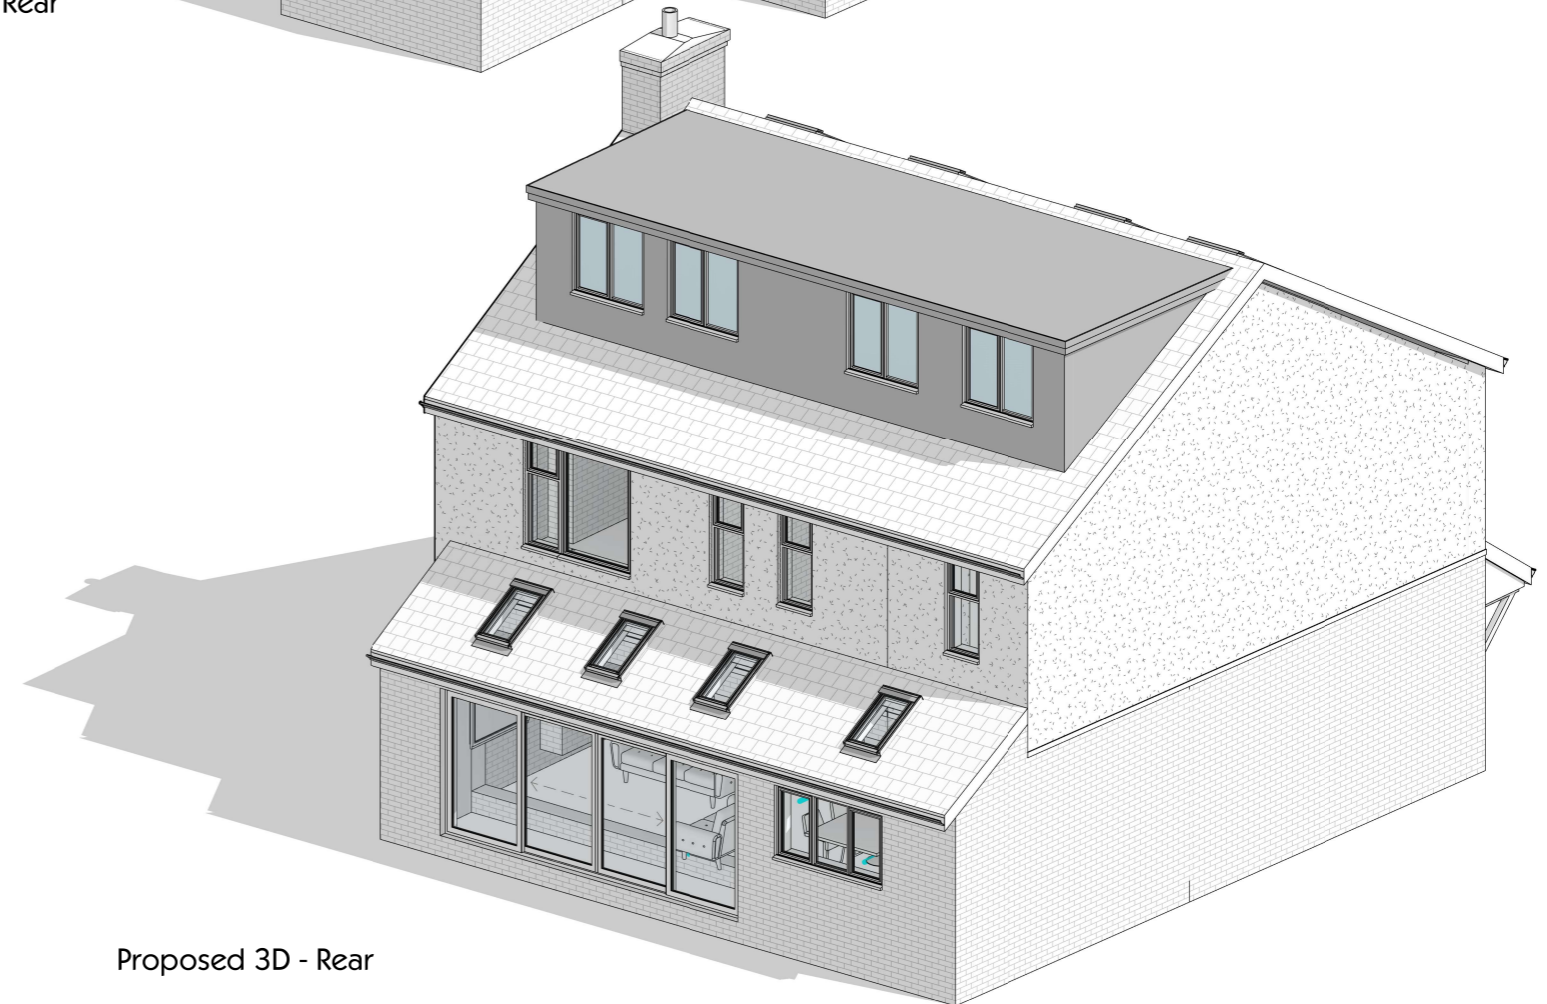

Proposed 3D - Rear



New Coliseum Offices , 246 Whitley Road , Whitley Bay, Tyne & Wear , NE26 2TE | t : 07930 152247 | e : hello@neil-armour.co.uk www.neil-armour.co.uk

Drg No :	Rev :	Drawing :	Scale :	Date :	Project :
A11		Existing & Proposed 3D Models		08/08/23	18 Swinbourne Gardens Whitley Bay