




Proposed Ground Floor Plan  
1 : 50

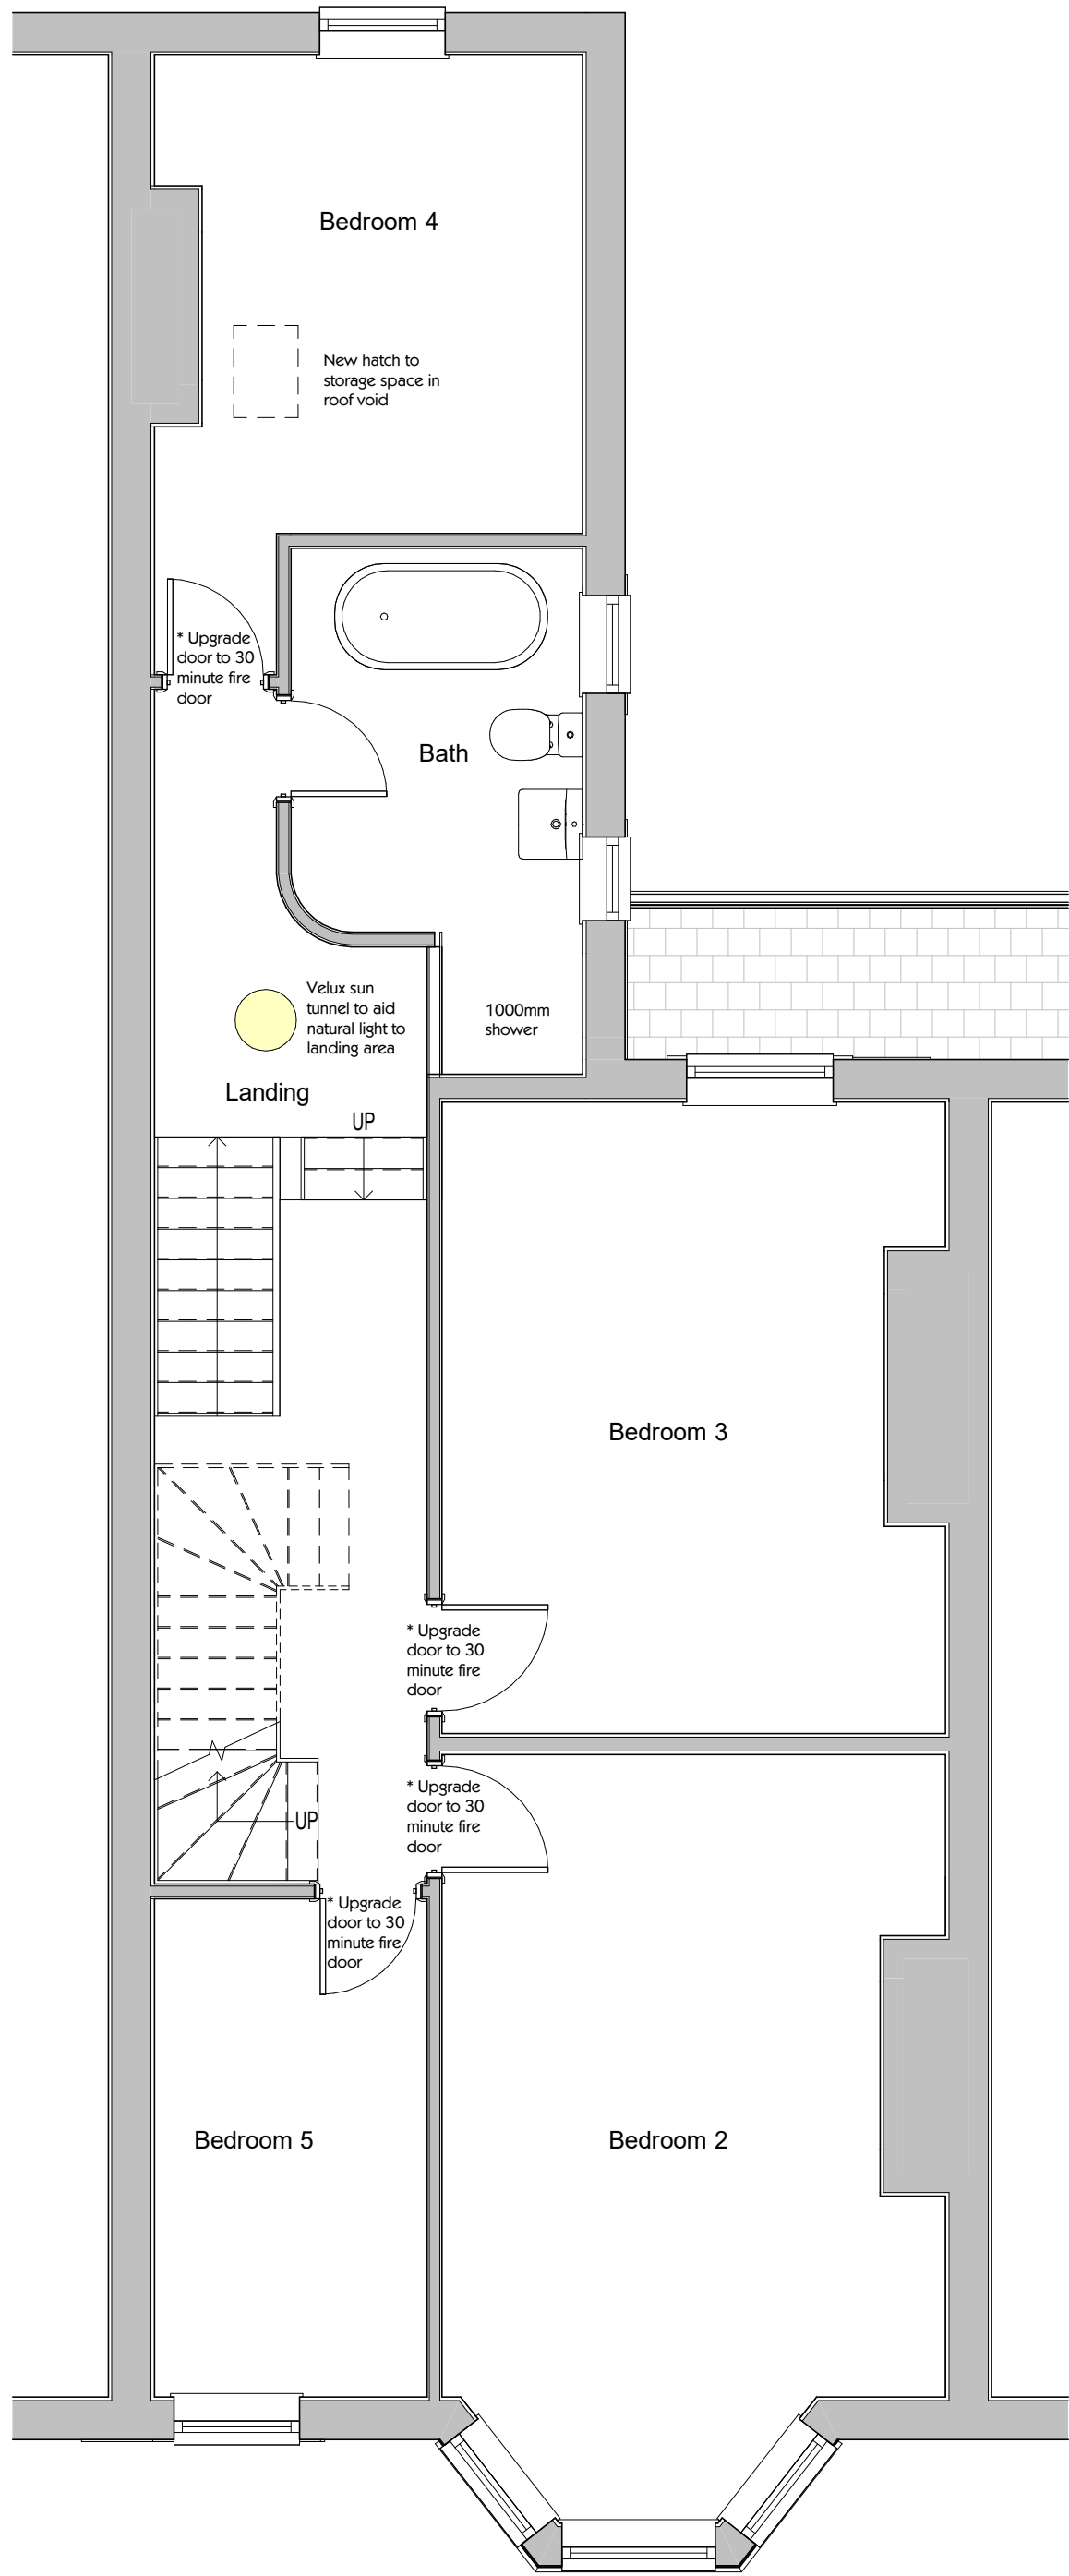

Proposed First Floor Plan  
1 : 50

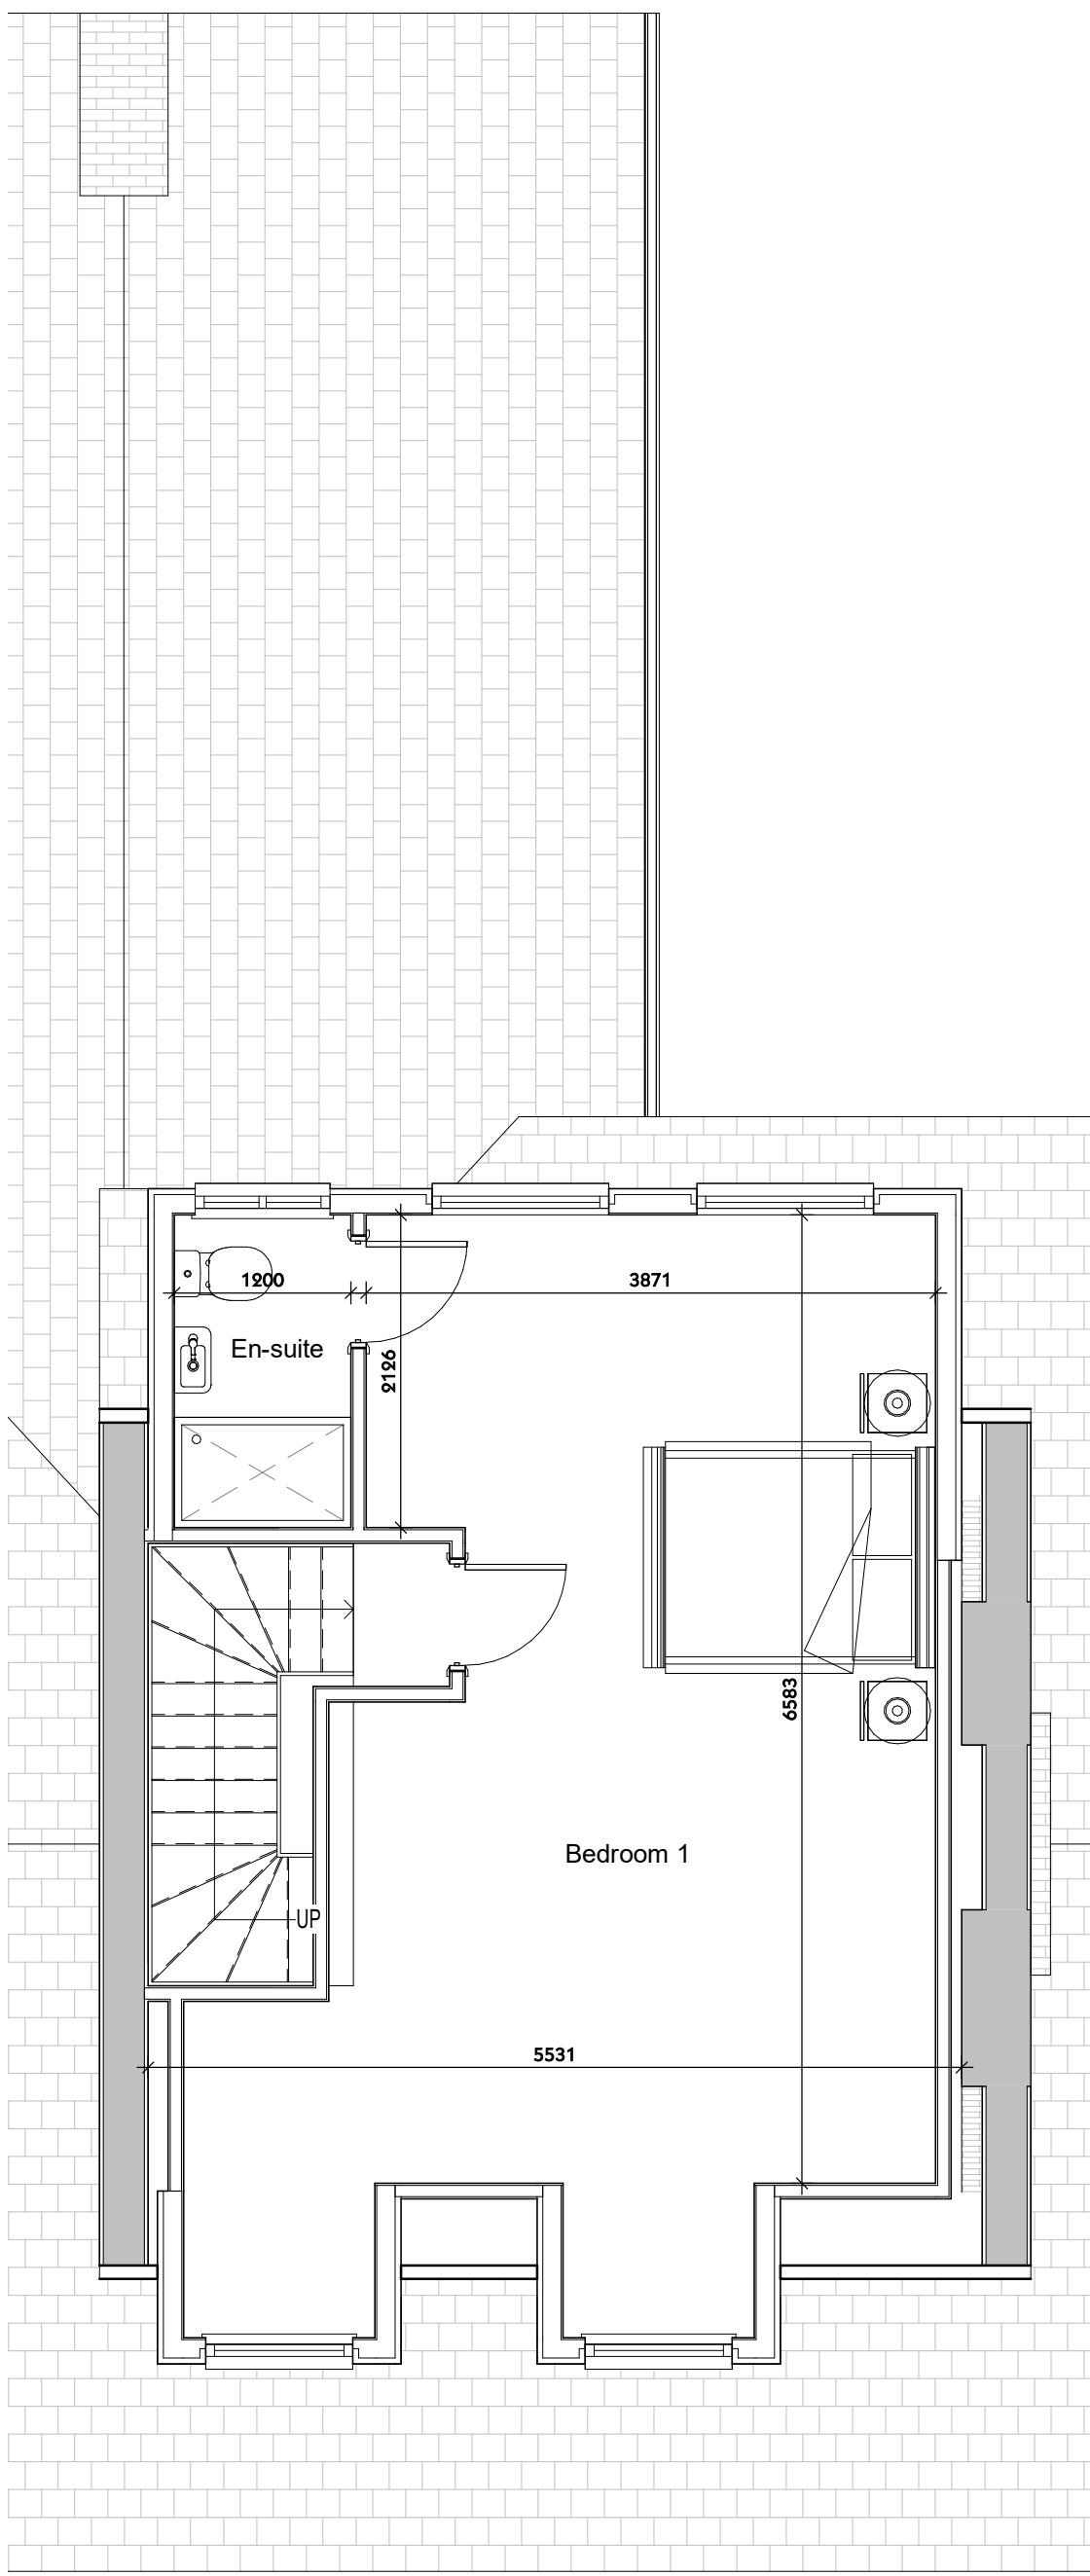

Proposed Loft Floor Plan  
1 : 50

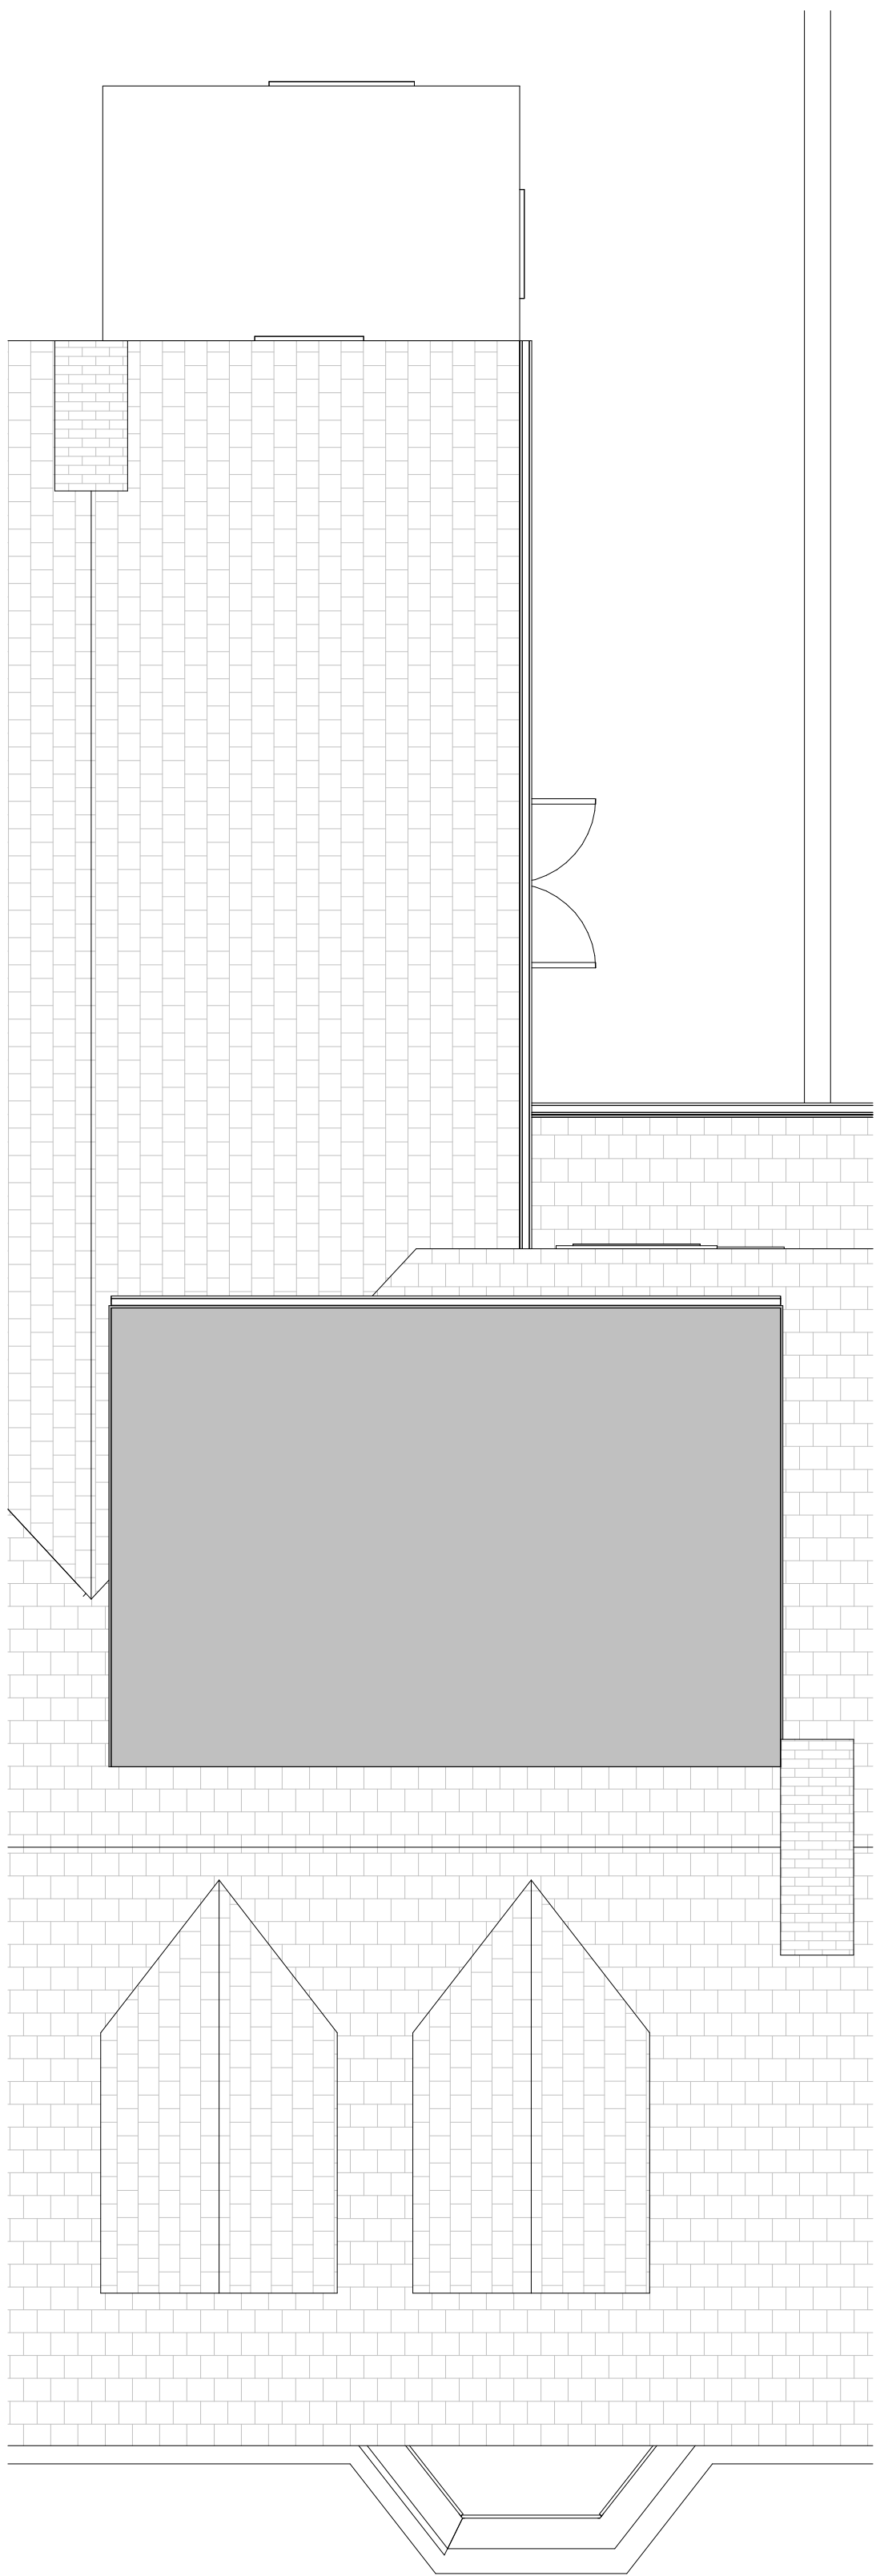

Proposed Roof Plan  
1 : 50