

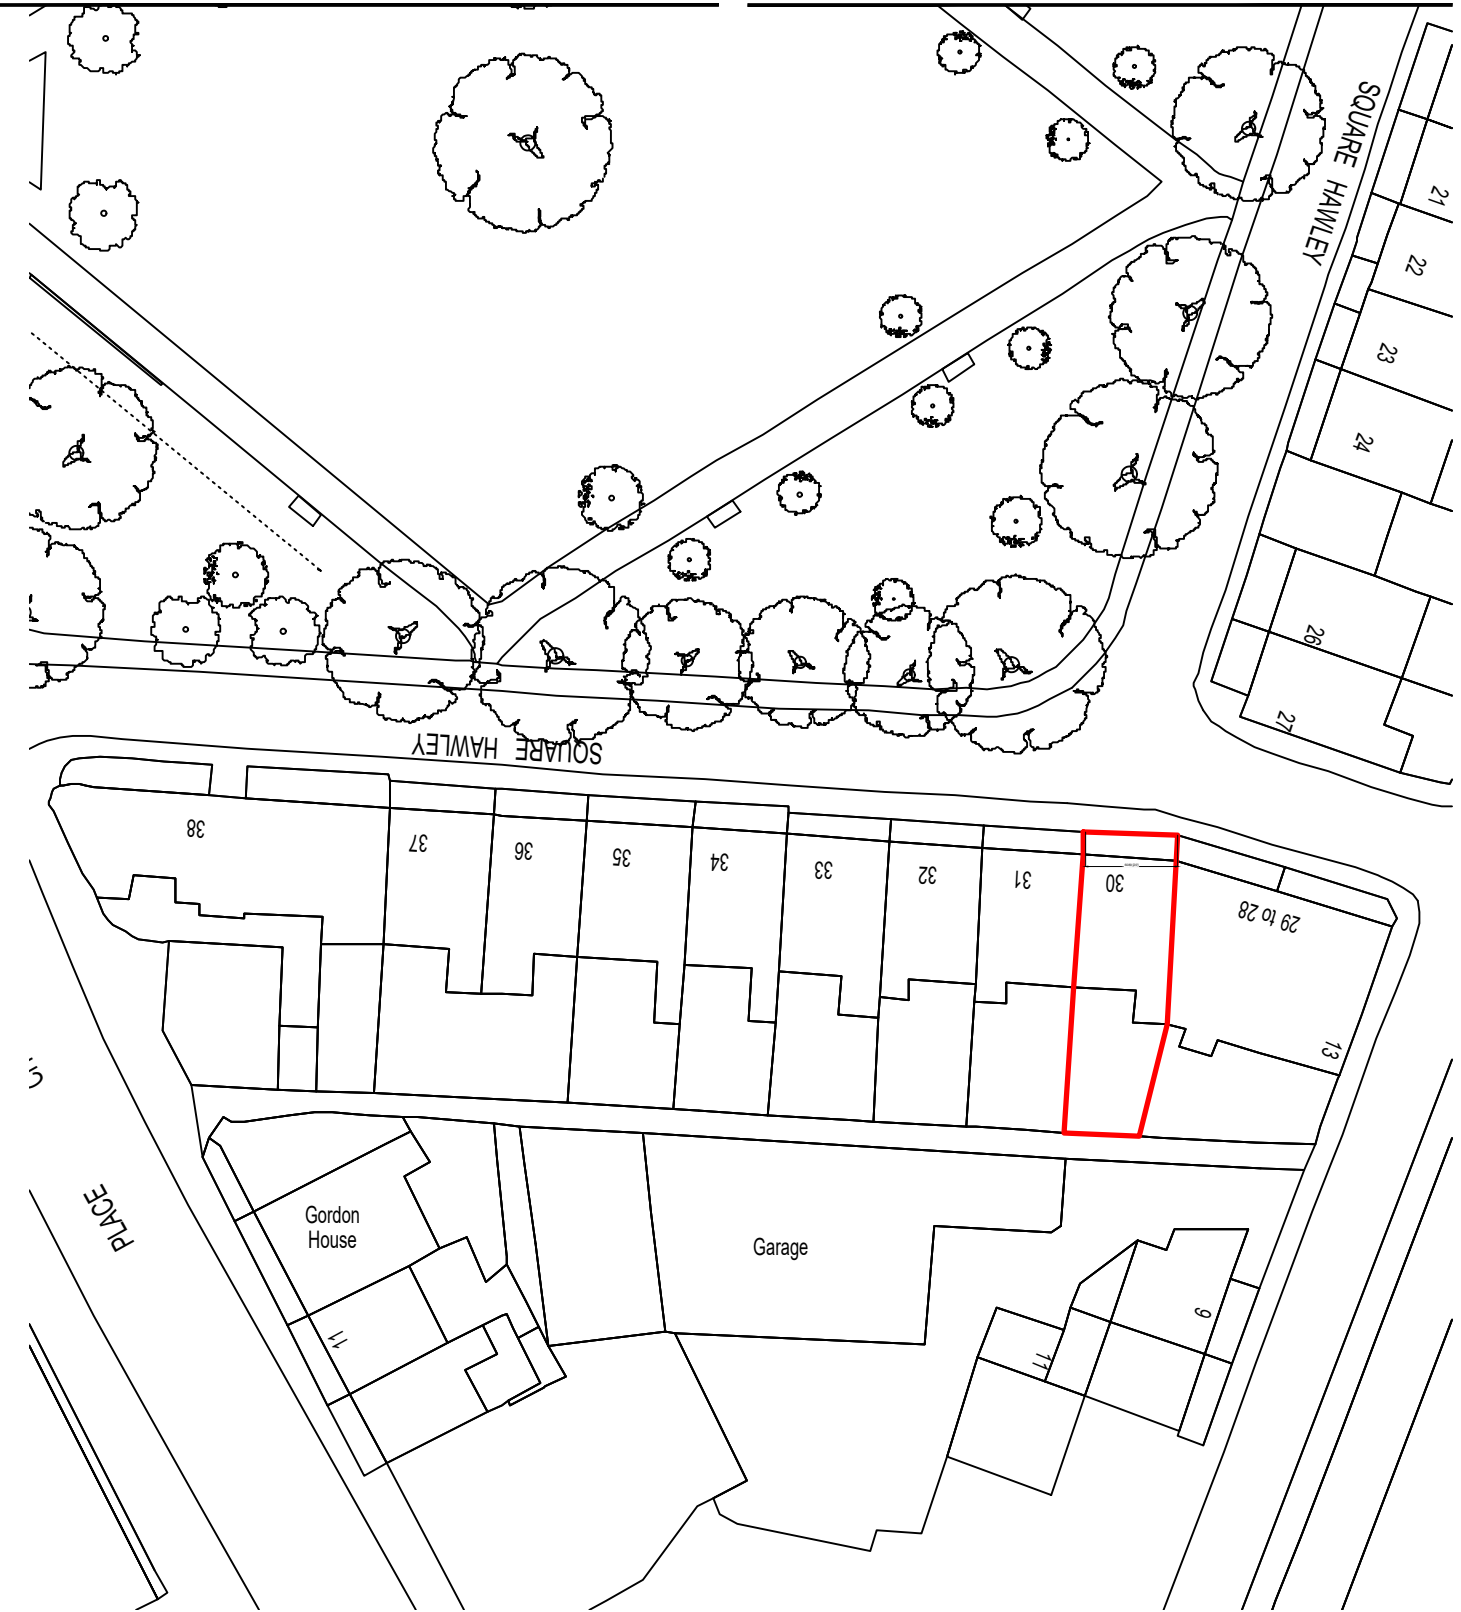


SITE LOCATION PLAN 1:1250

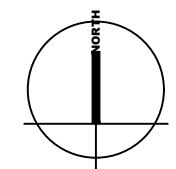

BLOCK PLAN 1:500

Client	
Project	30 Hawley Square, CT9 1PH
Drawing title	Site Location & Block Plan

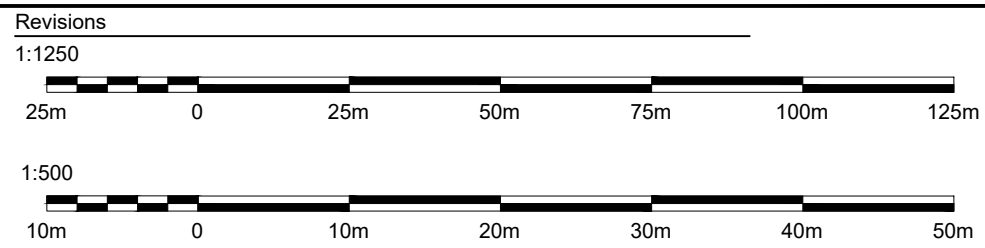

London Fields Studios
 11-17 Exmouth Place
 London E8 3RW
 T +44(0)20 7993 4530
 F +44(0)20 7923 4753

All rights reserved. FDR asserts its rights under the Copyright, Designs and Patents Act 1988 (Unless otherwise agreed in writing).
 Figured dimensions only are to be taken from this drawing. Do not scale this drawing. All dimensions are in millimeters unless otherwise stated. All dimensions shall be checked on site prior to works commencing or a property being sold. Any discrepancies shall be reported to FDR. FDR will not be liable for any discrepancies found on drawings.

Planning



File reference	20040 - F00
Drawn by	FN
Date drawn	June 23
Checked by	RP
Date checked	09/06/23
Scale at A3	Project number
1:500/1250	20040
Drawing number	Revision
100	