


0m 5m

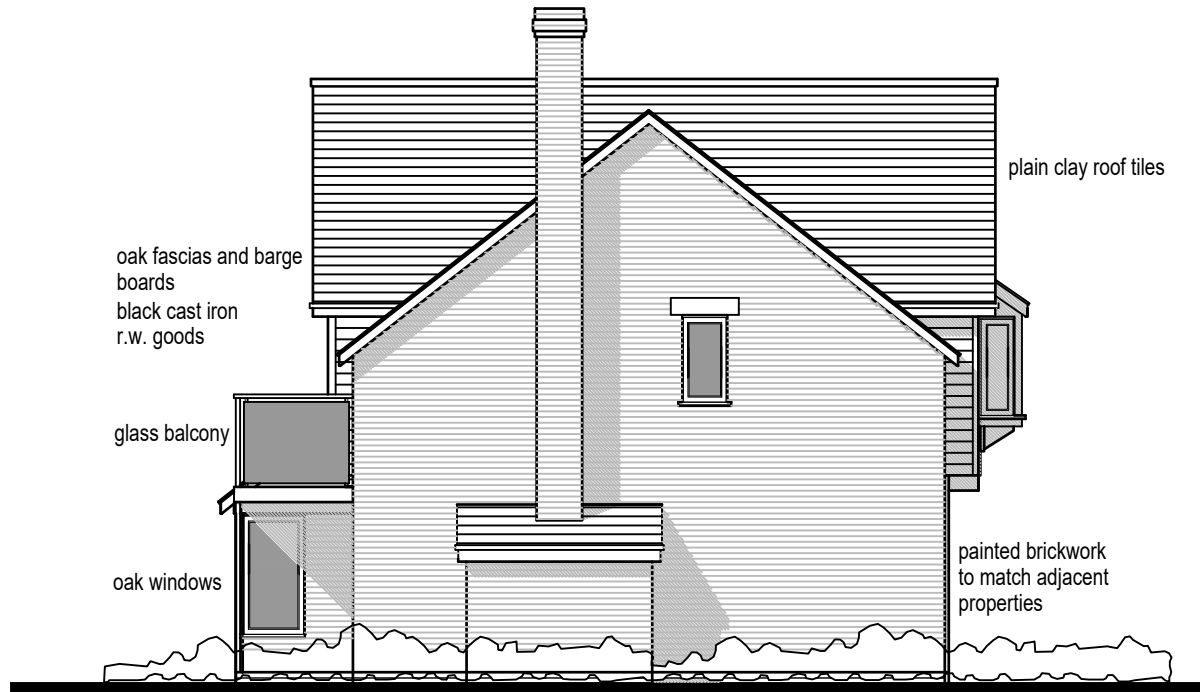

side elevation



side elevation

architecture
and design

The Farm,
Oxton,
Cleobury Mortimer
Worcestershire
DY14 0TA
t: 01746 718624
m: 07706 994301
e: nbarch@btinternet.com

project Florence Cottage
Heathton

drawing

elevations 2

date october 2023 dwg no. 398-P-04

scale 1:100 @ A4 revision