



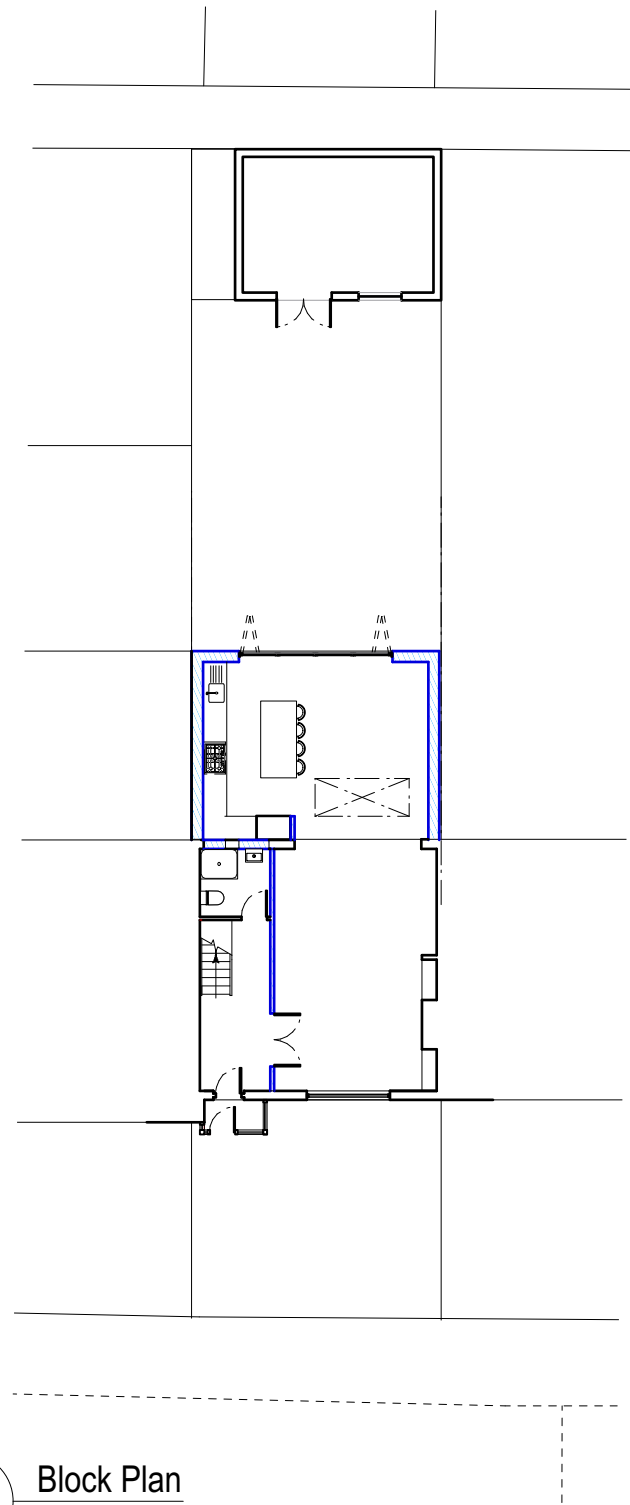

1 Site Location Map  
Scale: 1:1250

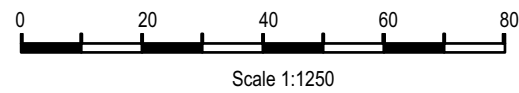

2 Block Plan  
Scale: 1:200

Revisions  
A - 30.11.23 Issued for Planning

Client	30 Olive Road		
Drawing Title	Location Plan and Block Plan		
Scale	1:1250 / 200	Date	May 2023
Drawn	JA	Rev no.	A
Job no.	2306	Dwg no.	PL01

1 - Do not scale from drawing. 2 - All dimensions in millimeters unless noted otherwise. 3 - No deviation may be made from the details shown on this drawing without the prior permission of the architect. Any discrepancy between this and any other documents shall be referred immediately to the designer. IF IN DOUBT PLEASE ASK.