


PLEASE NOTE:
 - All dimensions to be checked and verified on site by contractor prior to commencement.
 - Any inconsistencies found on site must be reported to Architect immediately.
 - All dimensions in millimetres. Unless stated otherwise.
 - All Areas listed on are for reference only.
 - Do not scale from drawing. This drawing has been produced using supplied information from others and needs to be cross referenced with onsite measurements.
 - Please check there have been no revisions to the drawing before starting work.
 - All site levels to be confirmed on site before starting work.
 - This drawing should be read in conjunction with all other provided architectural drawings and alongside any relevant structural or other consultants drawings, reports, and information.
 - All pre-commencement planning conditions must be discharged prior to work commencing on site.
 - Prior approval from Building control is required before commencement on site.
 - Chris Clark Architectural Services Limited (Clark Architectural) required written consent to any part of this drawing being reproduced, modified, adapted, or distributed.
 - Any divergence from this drawing will relieve Clark Architectural of Design Responsibilities and the contractor will become responsible for the design.

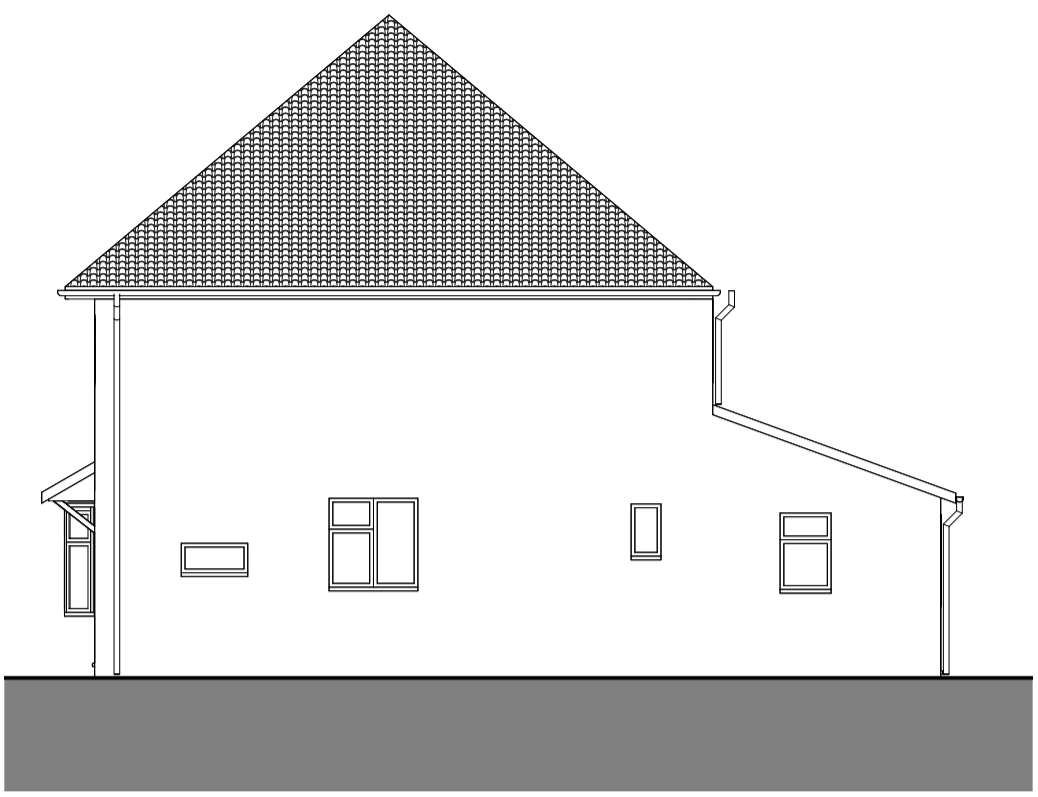


West
1:100




South
1:100




East
1:100

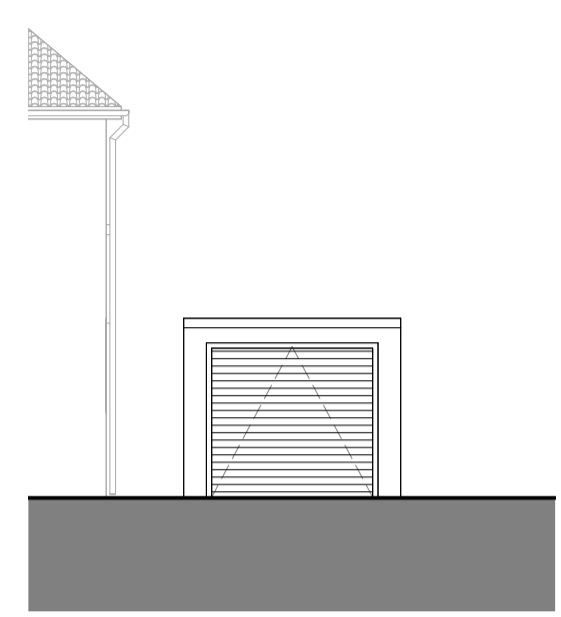


Garage West
1:100

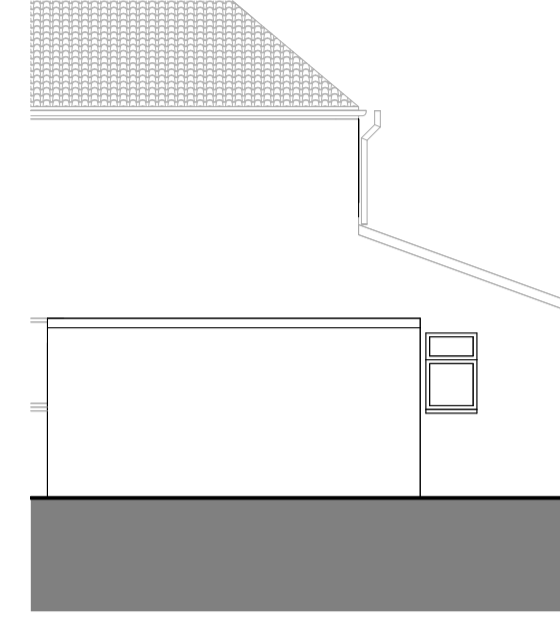



Garage South
1:100

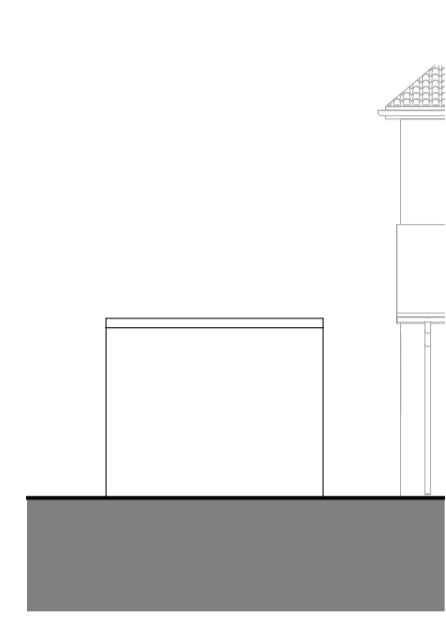


Garage East
1:100

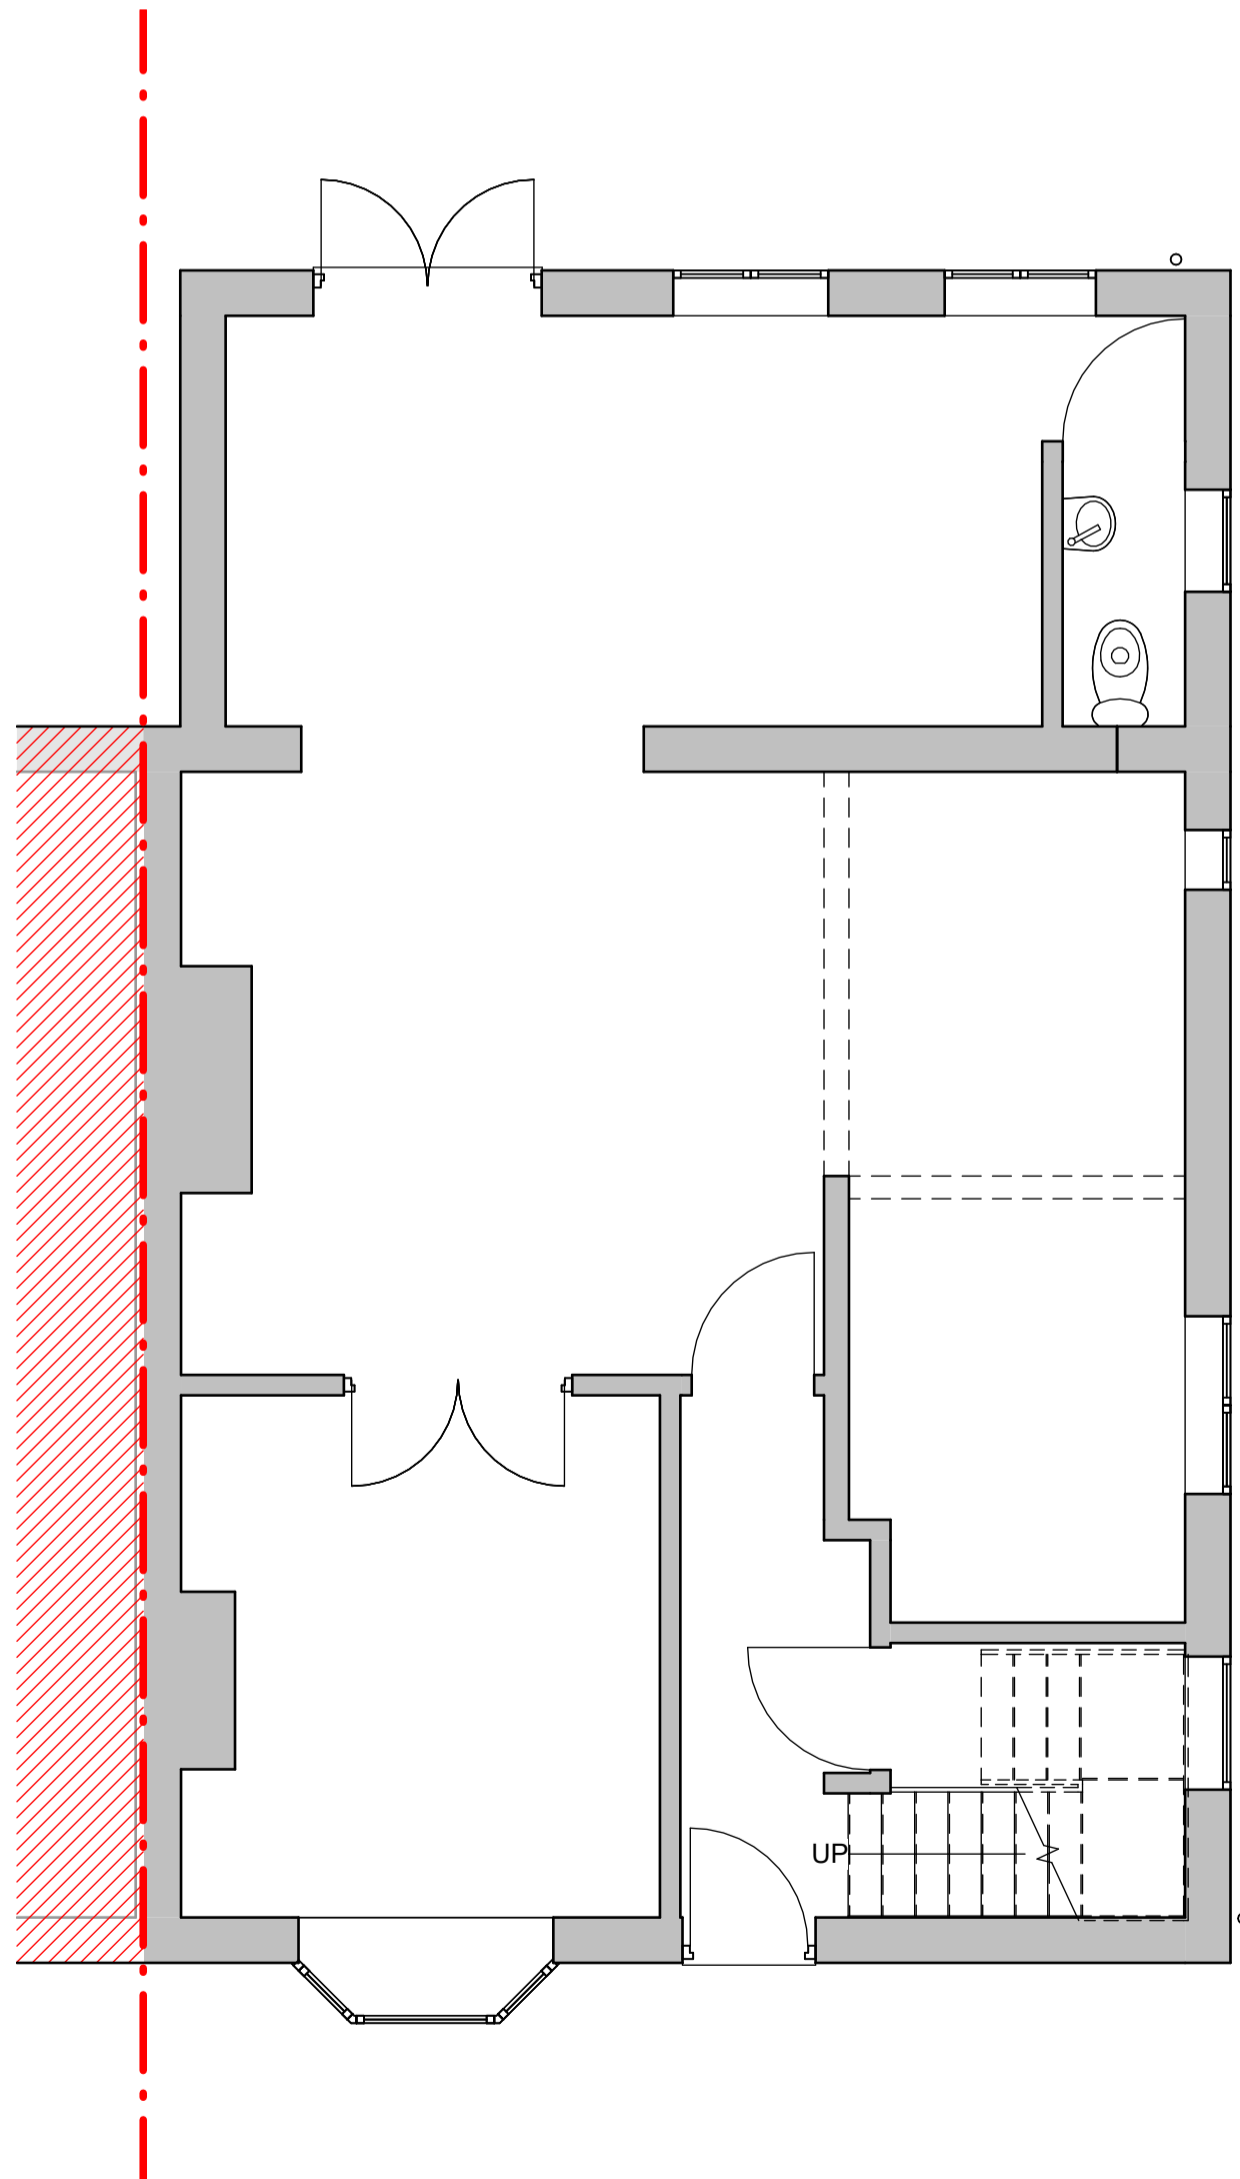

Ground Floor
1:50

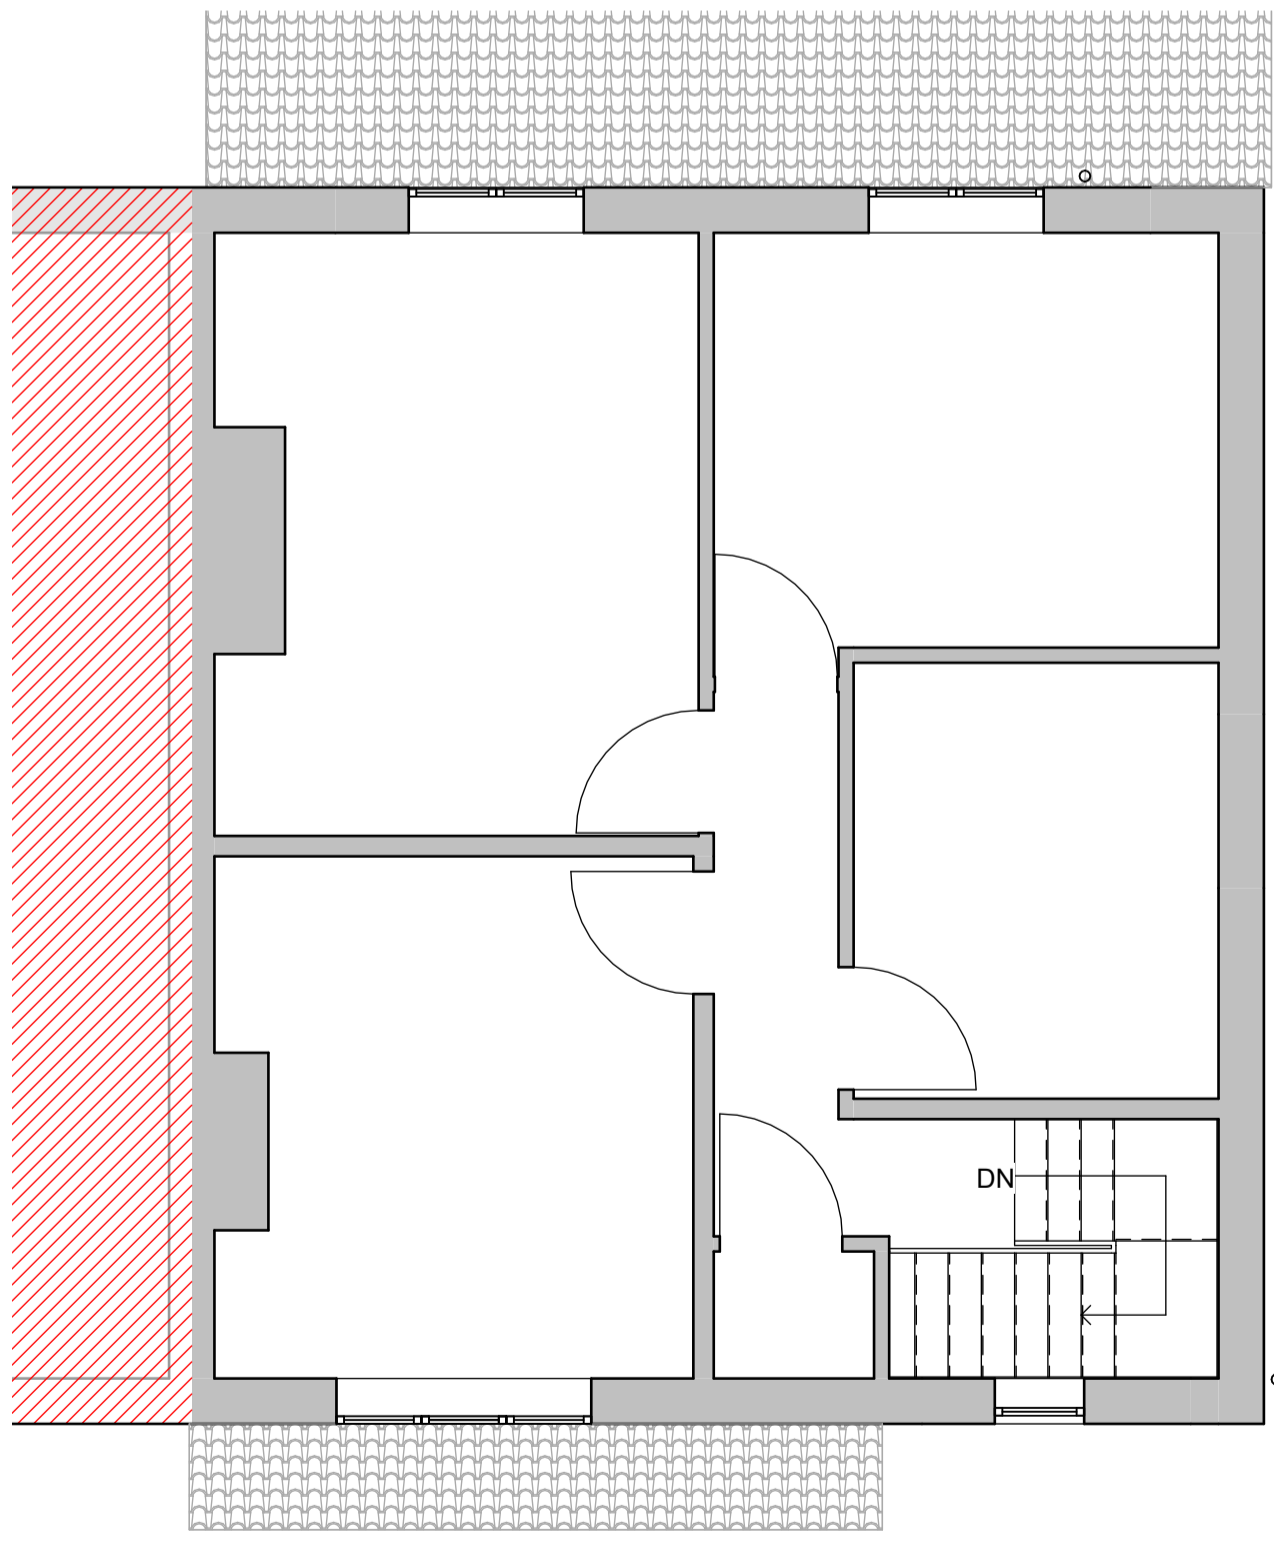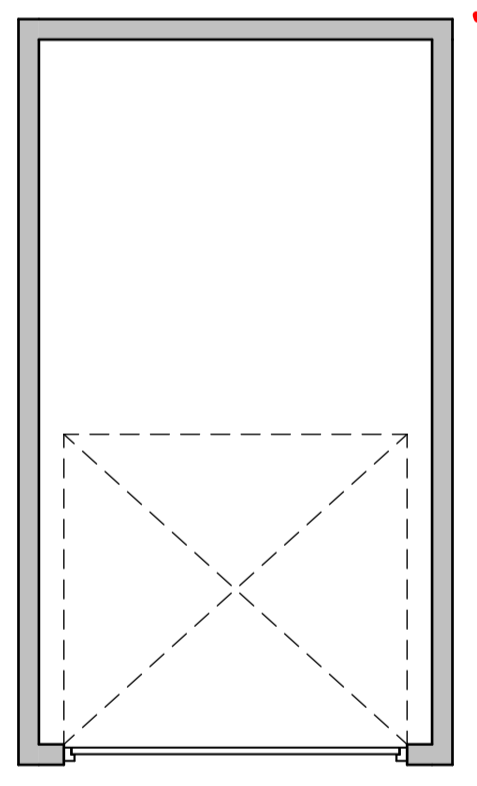

First Floor
1:50

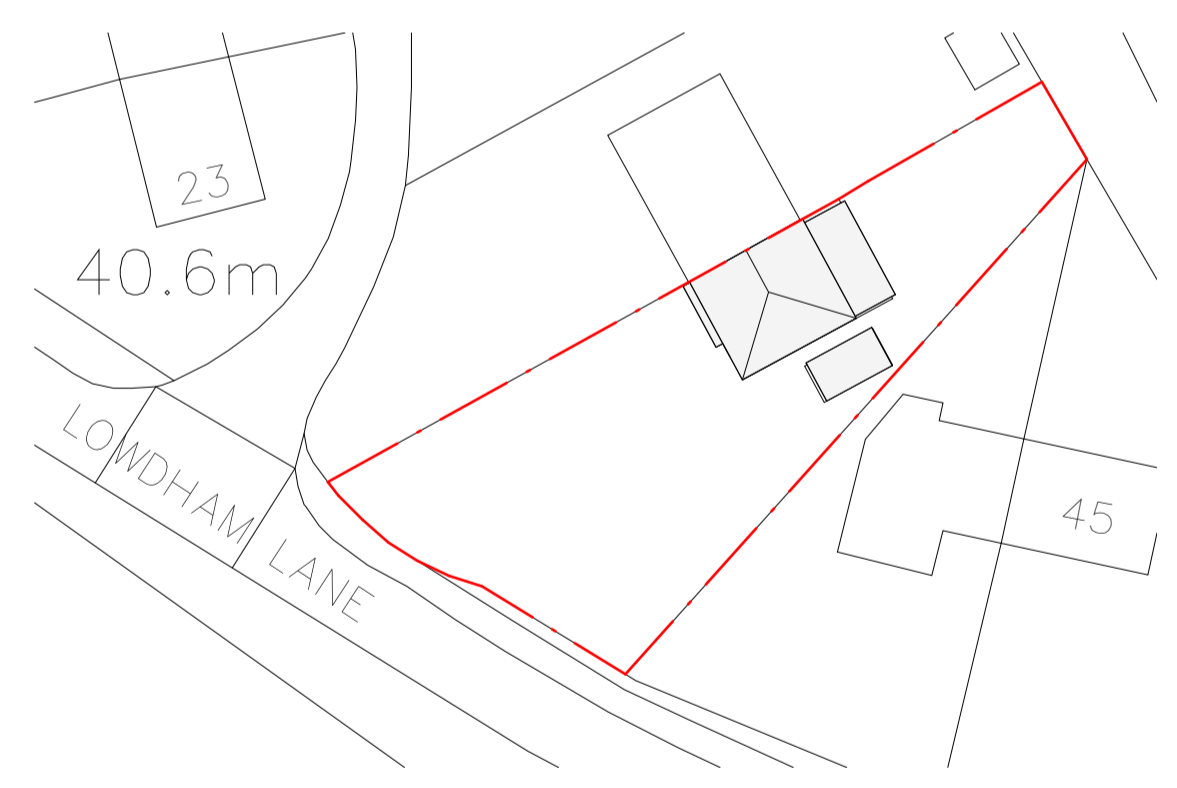

Site
1:500



Location
1:1250