
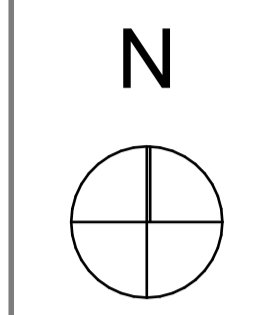


- Notes**
- 1) This drawing **MUST NOT BE SCALED**.
 - 2) All dimensions to be **CHECKED ON SITE** and any **DISCREPANCY** reported to the Architects.
 - 3) The site boundary shown is the best assumed from available data and does **NOT** represent legal ownership.

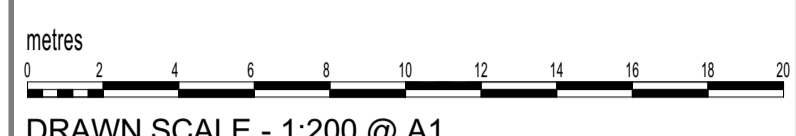

Revisions.

APPROVAL	INFORMATION
PRELIMINARY	FOR CONSTRUCTION

Project
 CARLTON SQUARE DEVELOPMENT
 CARLTON
 NOTTINGHAM

Client **BNP PARIBAS**

Drawing Title
 EXISTING SITE SURVEY

Drawing By WLB	Checked By
--------------------------	-------------------

Date AUGUST 2020	Scale 1:200 @ A1
----------------------------	----------------------------

Drawing Number 7594 / 03	Revision
------------------------------------	-----------------

EXISTING SITE SURVEY
 1:200@A1

UNIT 4B
 FIR TREE LANE
 GROBY
 LEICESTER
 LE6 0FH
 TEL. 0116 254 7868
 EMAIL. enquiries@gwh.co.uk
 www.gwh.co.uk

